



Filename SL23 0210

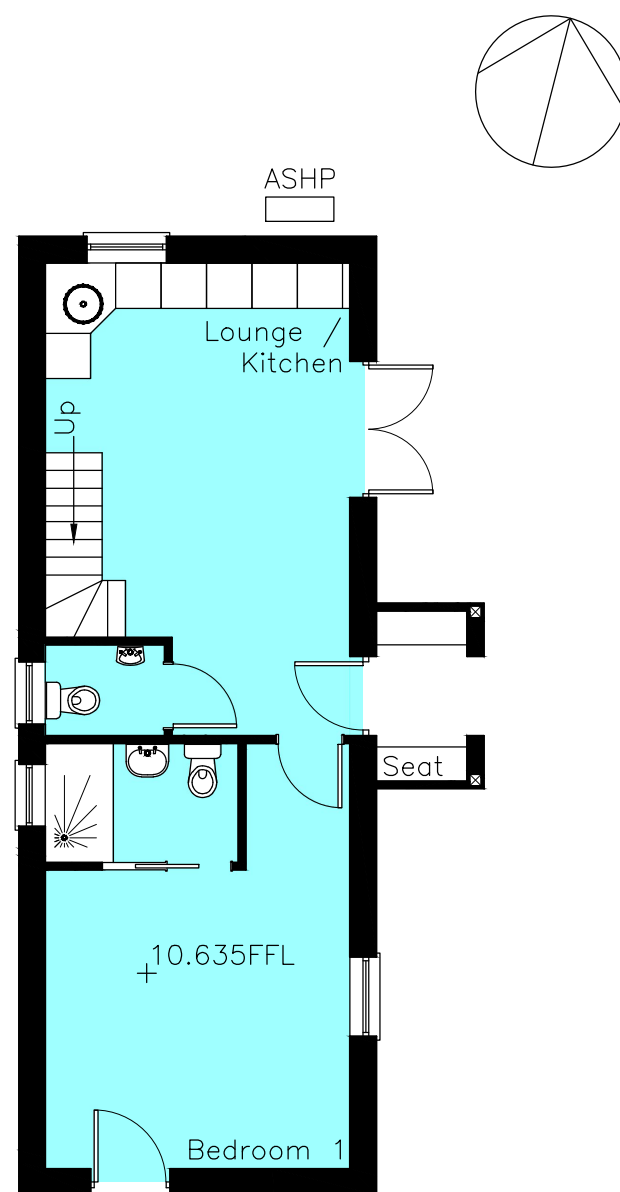

Proposed Ground Floor Layout 1:100

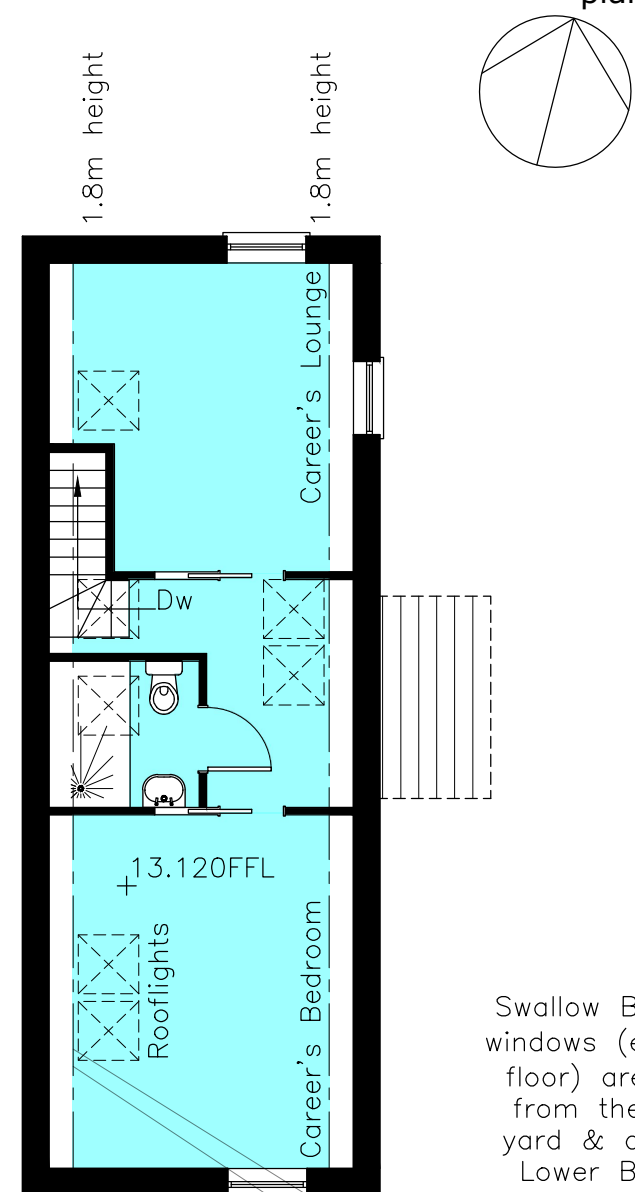

Proposed First Floor Layout 1:100

Swallow Barn west facing windows (especially on 1st floor) are readily visible from the front garden, yard & access areas to Lower Brazacott Farm

