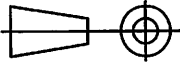


0.762 kg/M
 120 os
 57 is
 CD 34

	Customer: SERVICE METALS	Scale: 3 : 1	Third angle projection 	Rev.	Change	Date	Quote Ref.: Q84131
	Part No.: 2021-DGSL-P	Drawn: CCB					
	Description: DG SLIM LINE	Date: 18/10/2021	Unstated Tolerances to be EN 755-9				