

KEY:

Plot 1 footprint = 80.1 sq m
Plot 1: curtilage [hatched] = 80.1 sq m

Plot 2 footprint = 62.75 sq m
Plot 2: curtilage [hatched] = 62.75 sq m

Meadowgate
Nursery


1 2
Jamic Cottages

○ Tar

Street End Lane

Plot 1 footprint = 80.1 sq m
Plot 1 curtilage [hatched] = 80.1 sq m

Plot 2 footprint = 62.75 sq m
Plot 2 curtilage [hatched] = 62.75 sq m

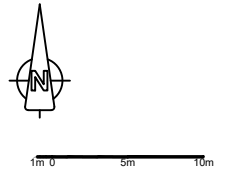

Drawing 3 - Proposed Site Plan

Scale 1:500 @ A4

Crown Copyright and database rights 2020.
OS 100031961 National Map Centre.
Purchased 03/06/2020 1 year licence.