




NOTES:
1. Do not scale this drawing except for Planning purposes.

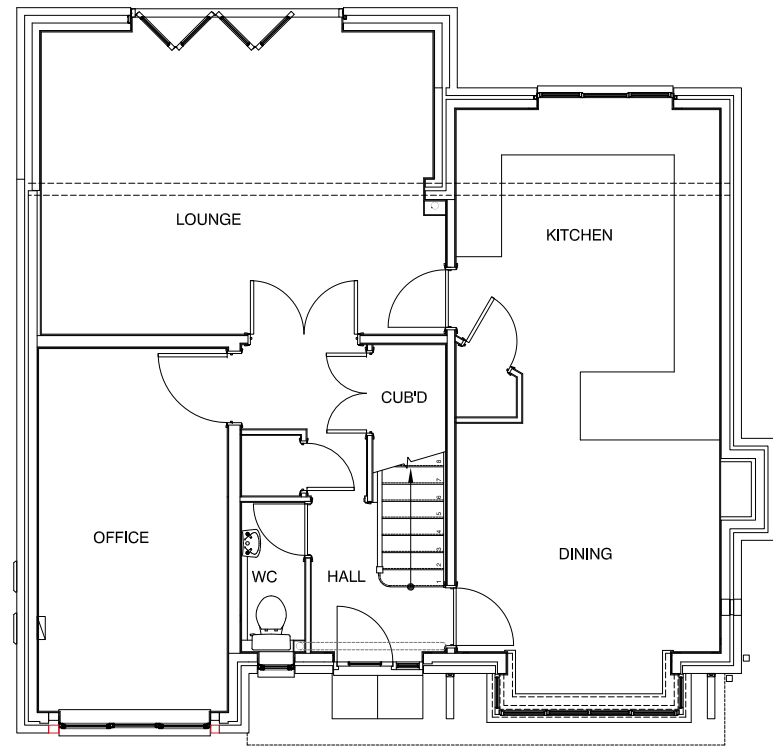

GF PLAN

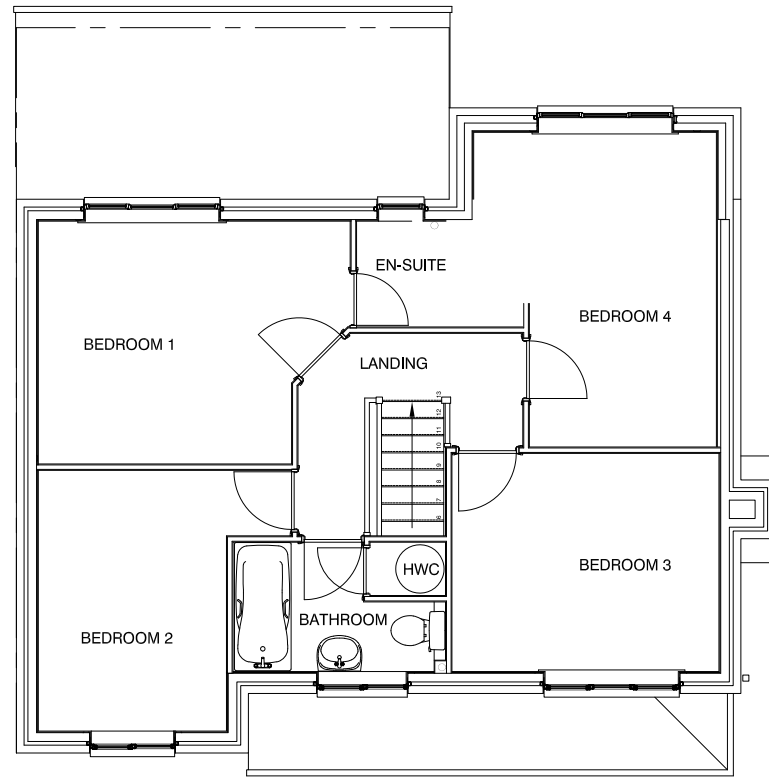


FF PLAN

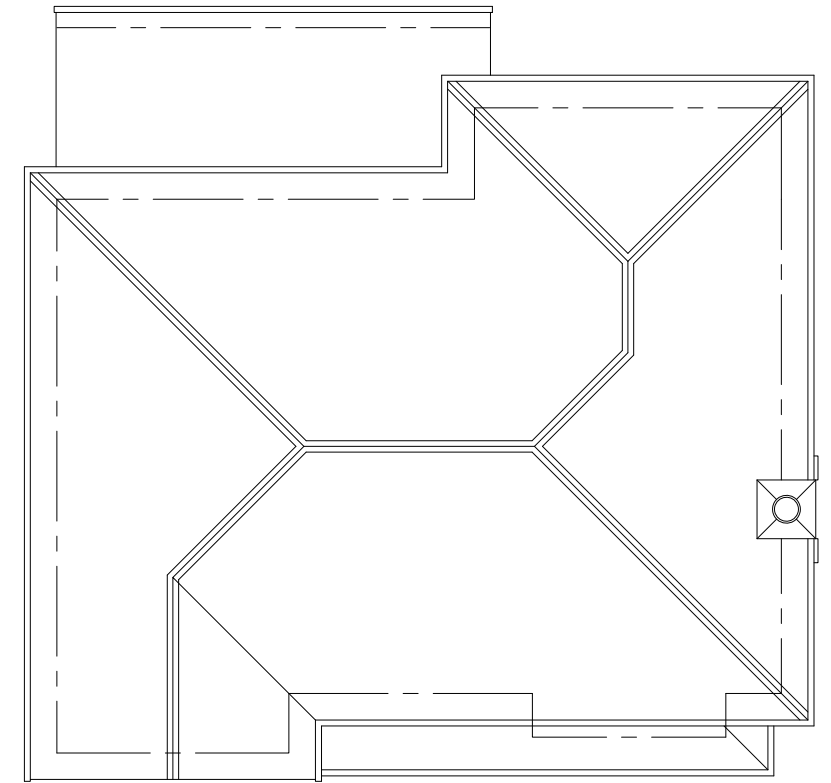

ROOF PLAN

Garage Conversion
 22 Elcombe Close Bracklesham Bay PO20 8QZ

FLOOR AND ROOF PLANS AS PROPOSED			 NORTH
Scale	1:100	@A3	
Date	JAN 2022		checked
Drawing Number	004		