



PROPOSED FRONT ELEVATION
1:100

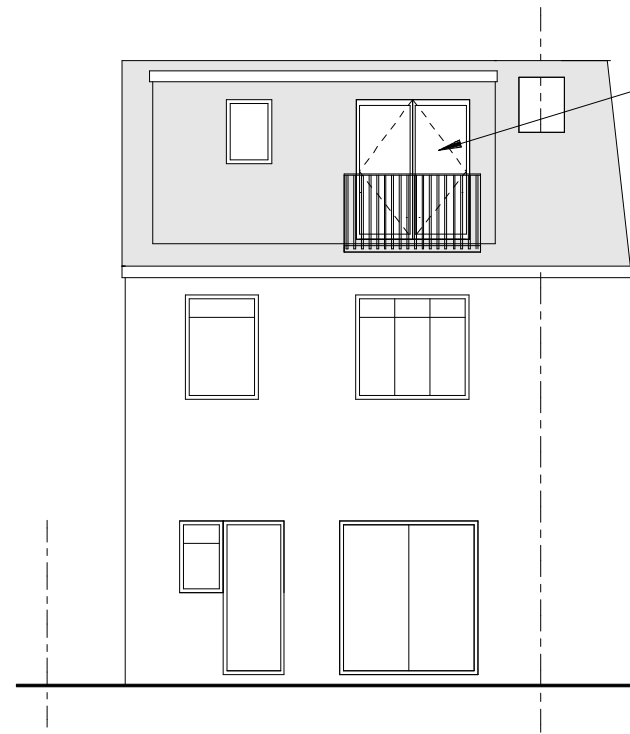

PROPOSED REAR ELEVATION
1:100


NEW DOUBLE GLAZED WINDOWS
FITTED WITH SAFETY GLASS
(LOW E GLASS) WINDOW TO
BEDROOM TO HAVE 450x750 MIN.
CLEAR OPENING FOR M.O.E
TRICKLE VENTS TO PROVIDE
BACKGROUND VENTILATION
8000mm² MIN.

LOW PROFILE ROOFLIGHT
150 MAX. PROTRUSION FROM
ROOF SLOPE

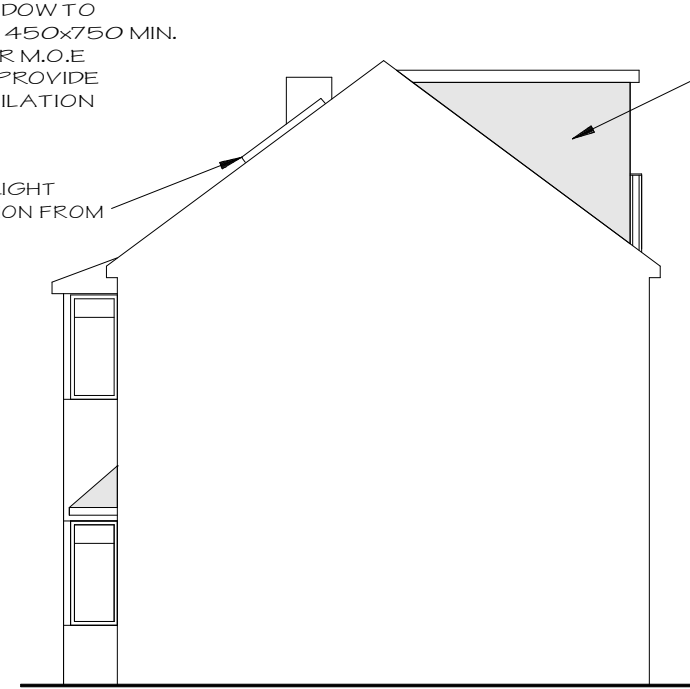


VERTICALLY TILED
TO MATCH EXISTING

PROPOSED SIDE ELEVATION
1:100

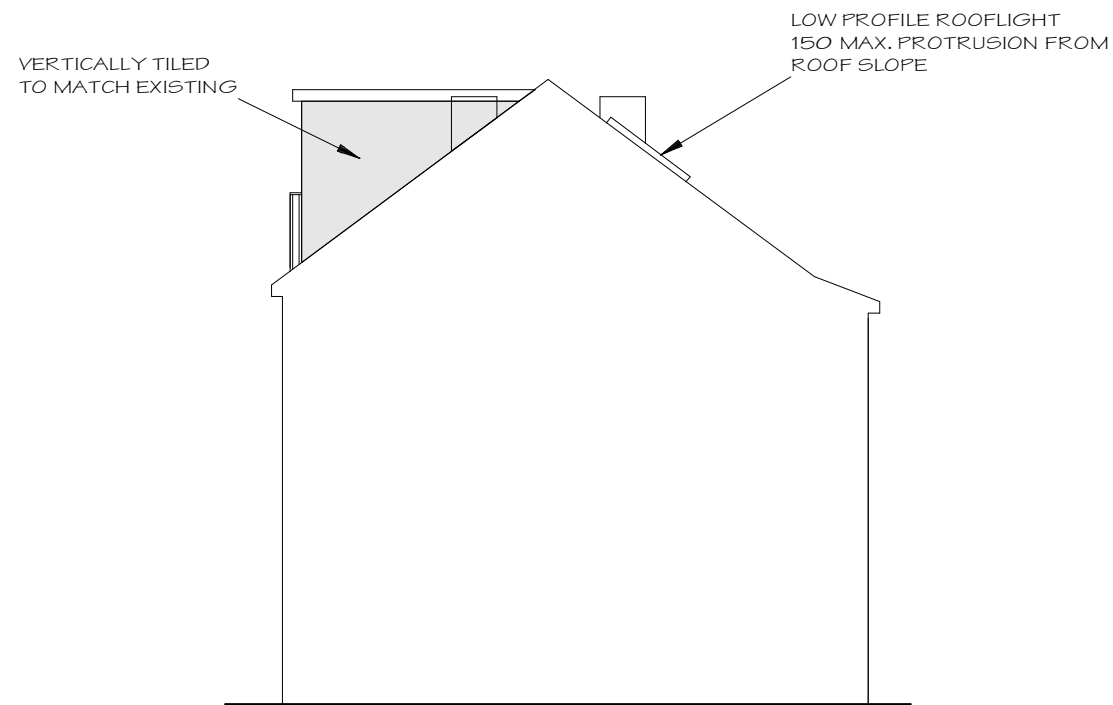

PROPOSED FLANK ELEVATION
1:100

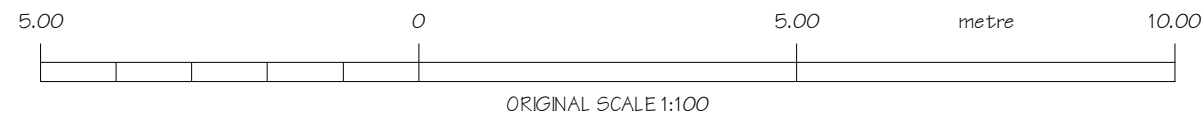

**PROPOSED LOFT CONVERSION WITH DORMER
TO REAR**
124, WILMOT ROAD
DARTFORD
KENT DA1 3BE
for MR. K. SLEAFER



SCALE 1:100
DATE NOV.23
DRG.No DH23/167/01

REV. A