

SIGN XX - FASCIA SIGN - 150 LOGO (Qty 01)

Formed aluminium fascia sign with 30mm returns finished Matt blue (RAL 5022). Individual 35mm builtup embedded LED acrylic letters.

Face illumination in corresponding colour. Dimmer switch fitted to enable the letters to be dimmed by 25% as agreed level.

'Logo' face as perspex 440 Red acrylic with returns finished to match PMS 032c. 'nationwide' to be opal acrylic faces with returns finished white.



Panel secured with fixing rails to suit.

Size: As Shown

Scale: 1:20

150 logo	
Projection size	<i>Consult SC</i>
Fascia face height	300 - 399mm
Fascia width >6000mm	02no logos
Minimum Fascia width	1650mm

Consult SC if fascia width does not meet the minimum requirements.

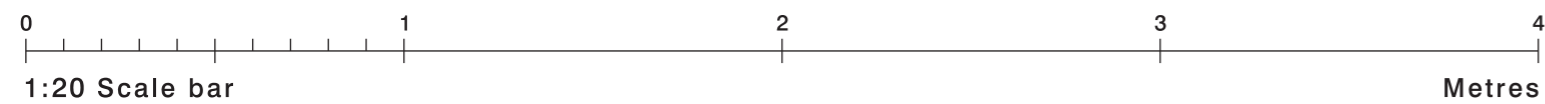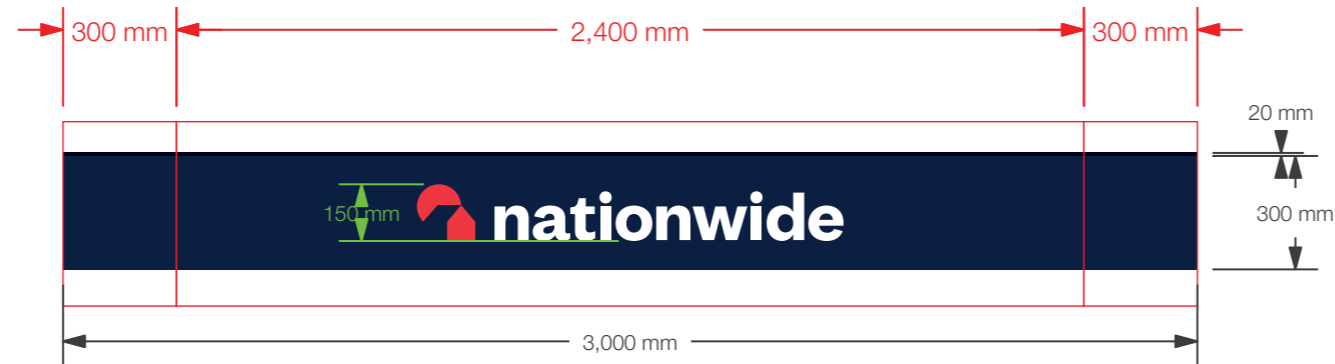

NTS - Isometric view

