




Block Plan. Scale 1:200



North Elevation. Scale 1:100



Product Visual. nts

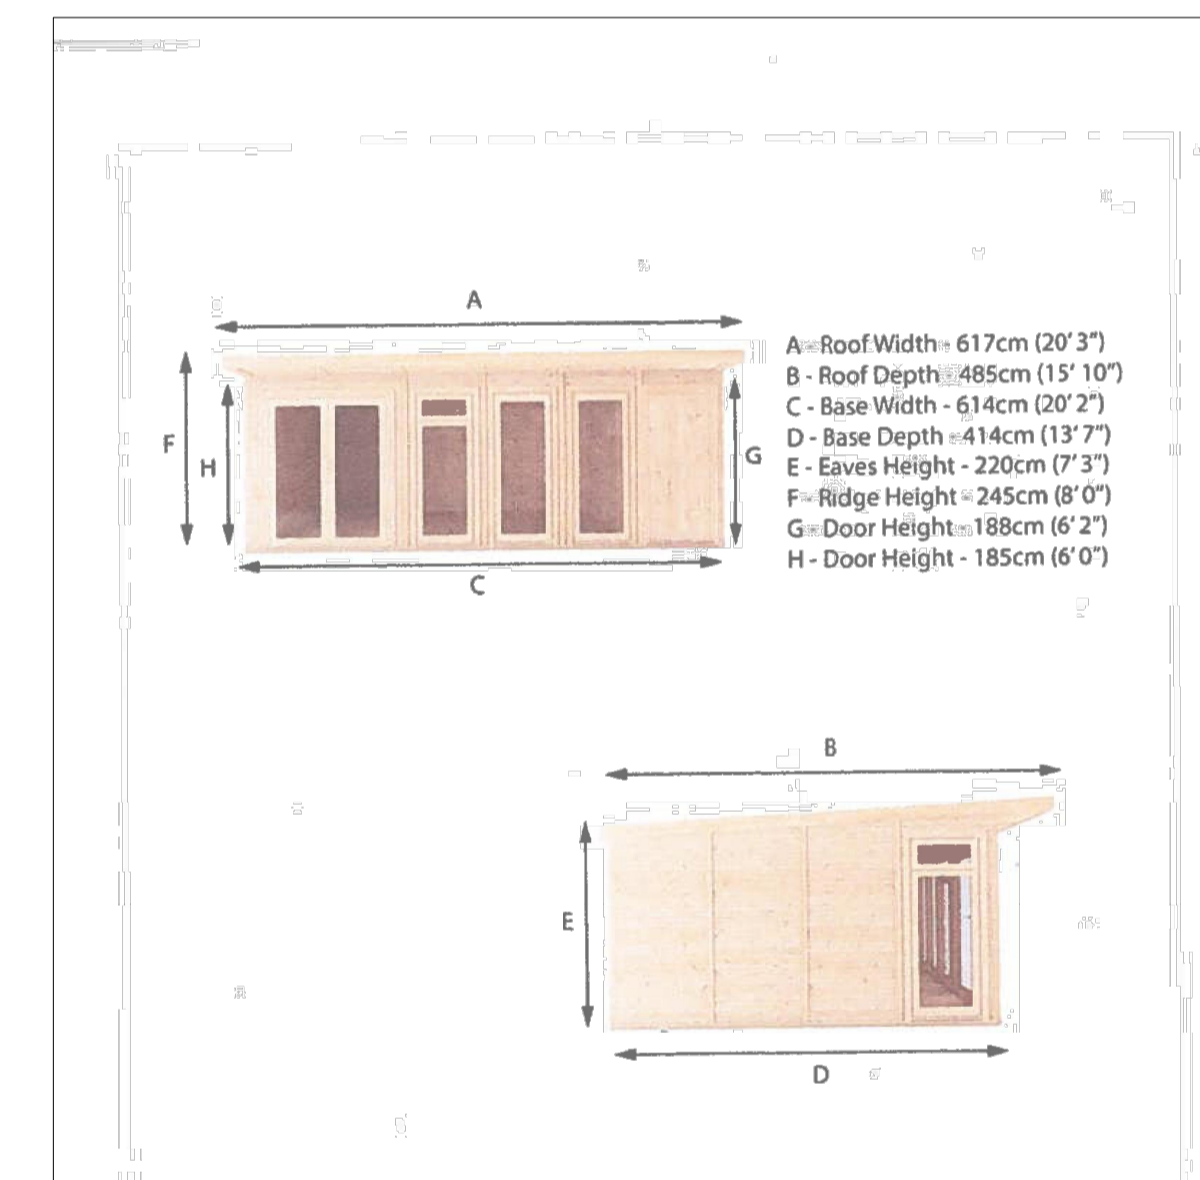

Product Information Sheet. nts

Description of works

Install of free-standing, off-shelf, timber garden shed/workshop to following specification:

- Imperial Size (ft): 20 x 12
- People Req'd To Build: Fully Fitted
- Framing: 44mm x 58mm
- Anti-Rot Guarantee: 10 Years
- Cladding Style: Shiplap+ Cladding
- Cladding Material: 16mm Shiplap+ Tongue & Groove
- Roof Material: OSB & 12mm Matchboard
- Floor Material: 12mm Matchboard
- Roof Type: Pent
- Door Style: Double Door
- Building Type: Garden Room
- Building Type: Insulated Garden Room/shed
- Metric Size (Meters): 6 x 4
- Material: Wood
- Wall Thickness: 72mm
- ImperialMetricWidth: 243inches/6.17m
- Depth: 190 inches/4.83m
- Door Width: 59.13 inches/1.5m
- Door Height: 72.79 inches/1.85m
- Internal Width: 236.18 inches/6.0m
- Internal Depth: 157.44 inches/4.0m
- Base Width: 241 inches/6.12m
- Base Depth: 162 inches/4.11m

General Notes

Do not scale from these drawings. Use figured dimensions only.
 To be read in conjunction with all other Architect and Structural Engineer drawings. Any discrepancies between consultants drawings to be reported to the architect.
 All dimensions to be checked on site.
 All work to be carried out in accordance with relevant Building Standards, Codes of Procedure and Health + Safety Legislation.
 The copyright for the drawing is held by Dress for the Weather. Not to be used for any purpose without consent.
 Drawing is for approval only, not to be used for construction.



Planning

Proposed Drawings
 1 Sydenham Road.
 Garden Shed

CLIENT / APPLICANT: GRAEME BRUCE

Scale: as shown @ A1 Date: 26.10.2023 Drawing: L(20)003