



Rev. <u>Date</u> <u>Description</u>

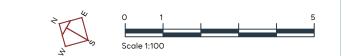

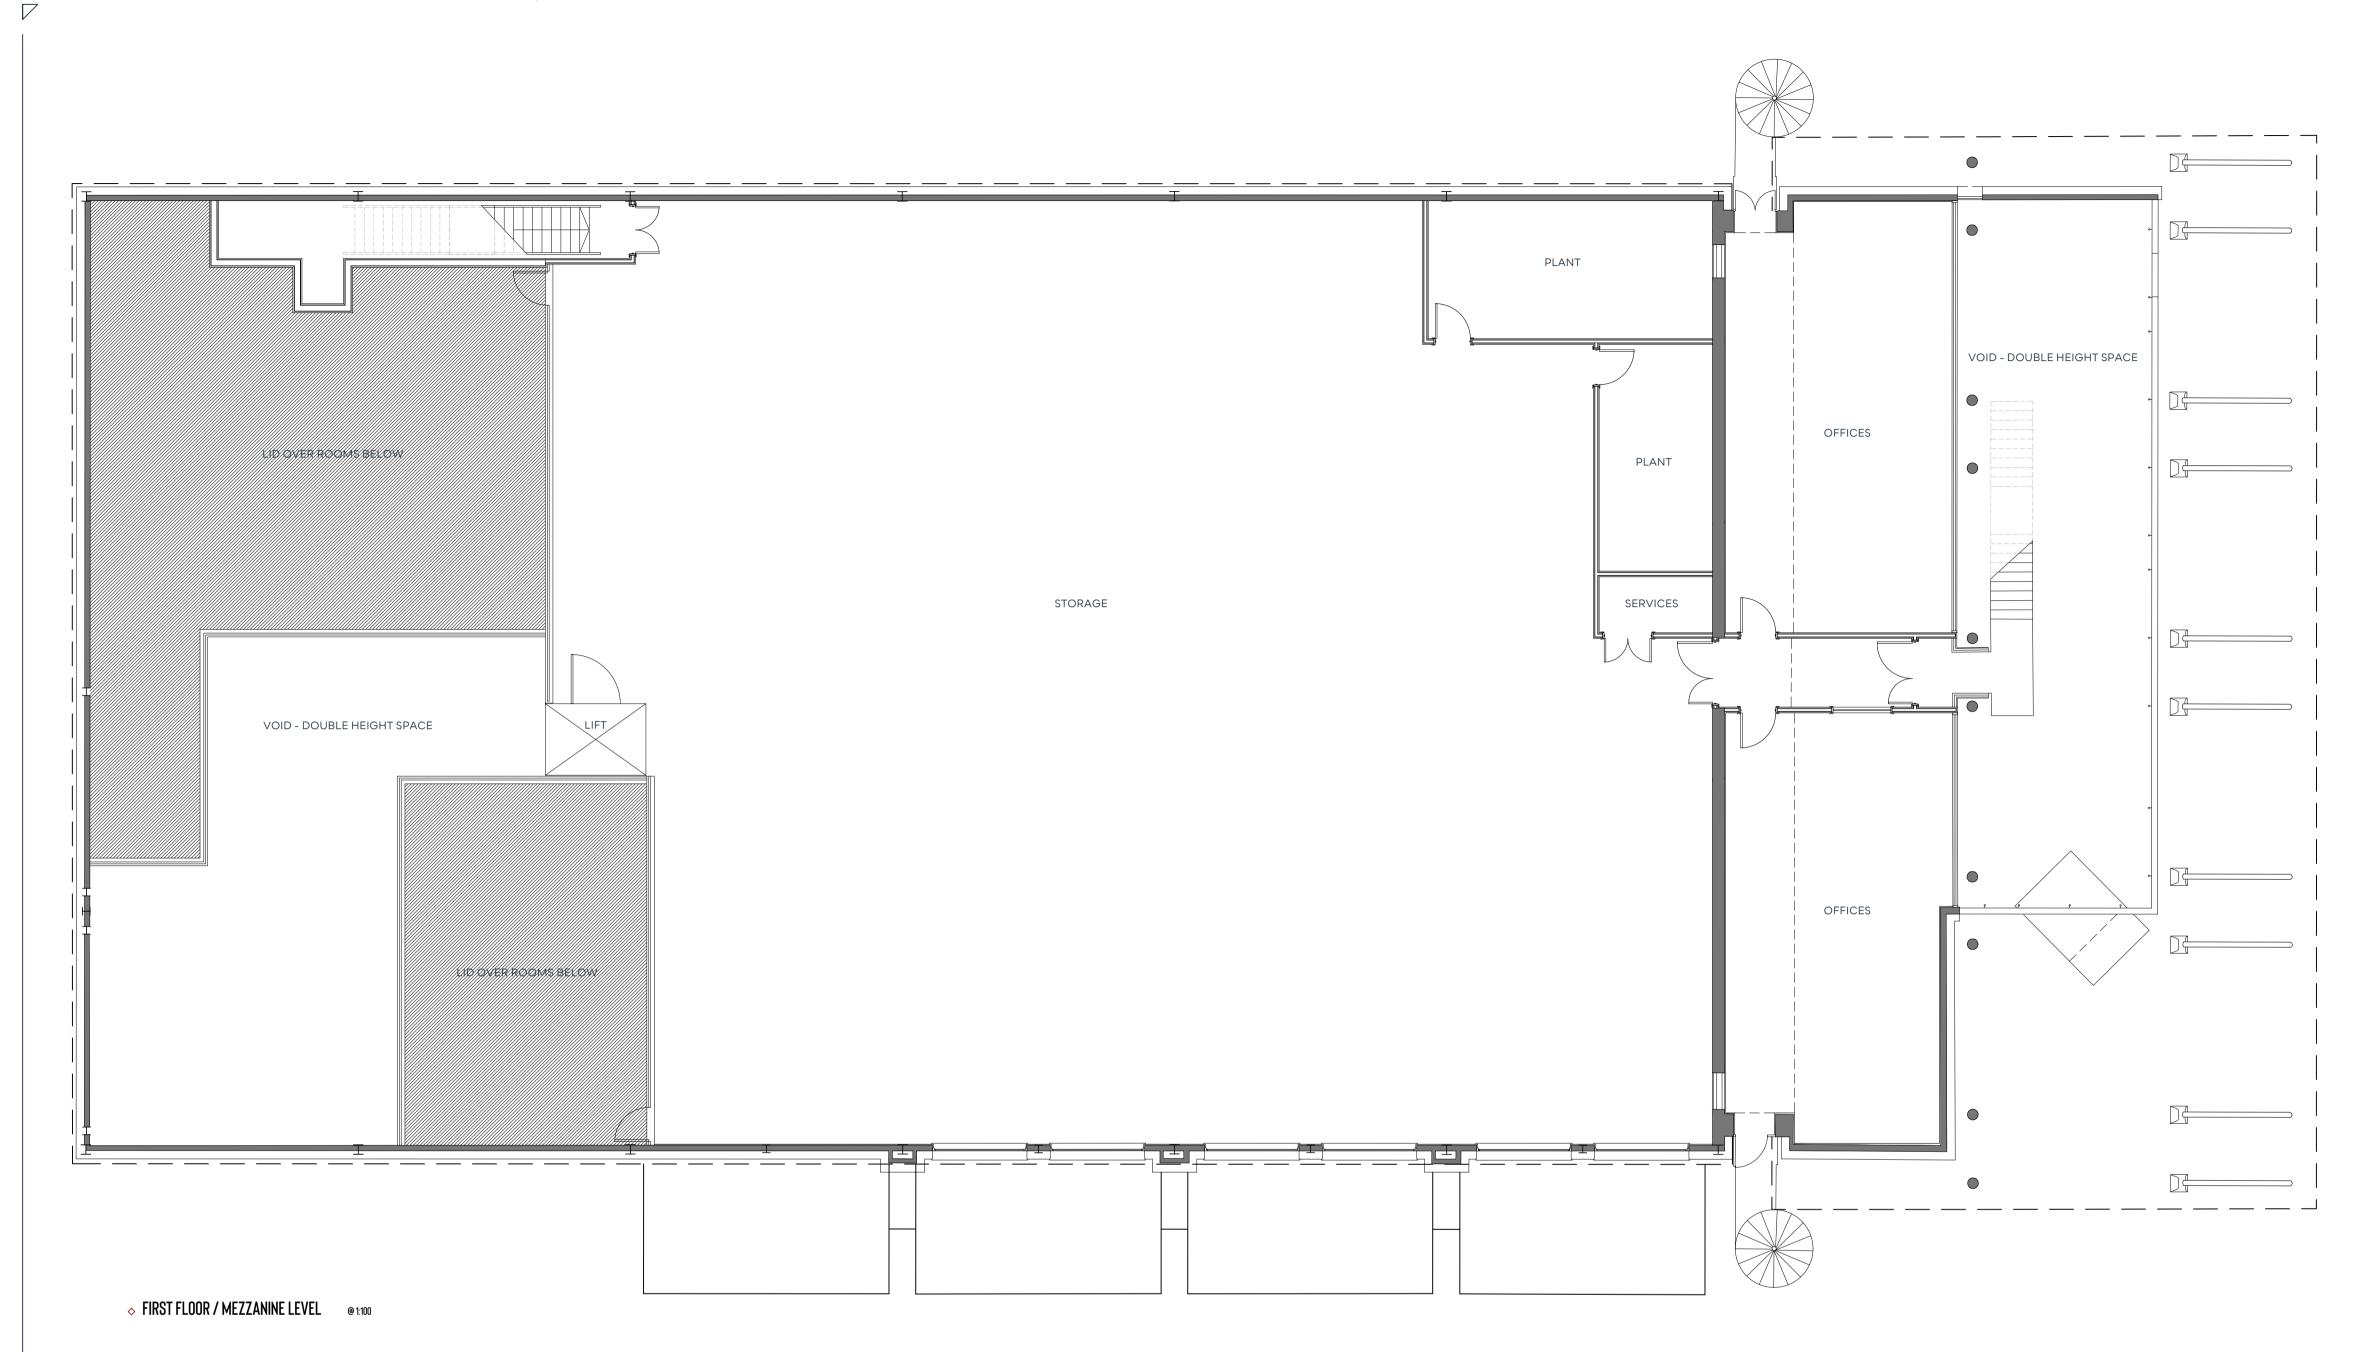



MERIDIAN HOUSE **UNIT 4 TUSCANY WAY** YATELEY GU46 6GF

OCT '23 OG\_23-U4TW-P-01.11 1:100 (@A1) PROPOSED MEZZ LEVEL GA PLAN