
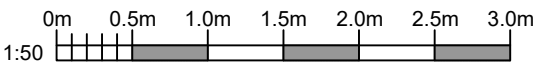
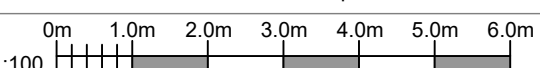


PROPOSED FIRST FLOOR PLAN
SCALE 1:50

HOT & COLD WATER SUPPLY

All water supplies to bath, basins and showers to be wholesome as described in Part G of the Building Regulations (see below). Showers to be fitted with thermostatic valves so that the hot water supply does not exceed 48deg C. Any unvented hot water cylinder to be:-

- fitted with 3no. separate thermal safety cut out and pressure relief devices discharging to a safe place.
- fitted with an information plate that clearly gives the name and contact details of the installer
- is positioned over a stable platform that extends a minimum 150mm beyond the cylinder in all directions

Client	ROXANNE BALFE	
Project	79 HIGH PATH ROAD GU1 2QL	
Job Title	GROUND FLOOR EXTENSION	
Drawing Title	FIRST FLOOR (PROP)	
Date	NOVEMBER 2023	Drawing No. 2023/319/03
Revision:		
Date:		
		
Reveal Design and Build 41 The Fieldings Surrey GU21 3RU Office: 07817 573577 email: info@revealdab.uk web: www.revealdab.uk		
 Scale Bar to A3 Paper		
 Scale Bar to A3 Paper		