

Rowcroft Retreat

home bargains

Specsavers

NHS



SIOBHAN BAILLIE MP

Unit 54

ACCESS TO GP SURGERY

F.HINDS
JEWELLERS SINCE 1858

savers
HEALTHY HOME BEAUTY

CURIO LOUNGE
CAFÉ BAR

OS 52

Hollywood
Nails & Beauty

Unit 51
PRIYANKA CLOTHING
1,095 sq.ft
sales with
555 sqft
storage



Unit 21C
803 sq.ft
KACK + KNIGHT
FINE PRODUCE

MC
MASTER COBBLER

Santander

RETAIL UNIT
2,170 sq.ft
TO BE CONSTRUCTED

ROUGH HANDS

Unit 21B
450 sq.ft
KNIGHT FRESH FOOD

Unit 22
1,403 sq.ft
Total
THE ARTISAN BAKER

Mews Offices

Unit 23
VACANT
1,312 sq.ft
Total

Market Area

M 4
312 sqft

M 3
86 sqft

M 2
86 sqft

M 1b
86 sqft

M 1a
196 sqft

M 9
210 sqft

M 10
210 sqft

M 7
105 sqft

M 8
105 sqft

M 5
204 sqft

M 6
204 sqft

M 11
205 sqft

M 12
190 sqft

M 13
190 sqft

M 14
225 sqft

M 15
225 sqft

M 16
190 sqft

M 17
190 sqft

VACANT
Unit 10
2,830 sq.ft

wilko

Unit 11
Kiosk A
250 sq.ft
VACANT

Centre Managers Office

EST. 2016

Sandersons
BOUTIQUE STORE

VICTORIA R
1,054 sq.ft sales with
429 basement

RETAIL UNIT
693 sq.ft
TO BE CONSTRUCTED

FONE FIXERS

VAPE IT EASY



APRICO (STROUD) LTD
Unit 36
540 sq.ft

PHONE TECH
Kiosk 37
560 sq.ft

JoJo Maman Bébé
maternity | baby and child | nursery and toys

King Street

PROPOSED BLOCK PLAN
scale:1:200

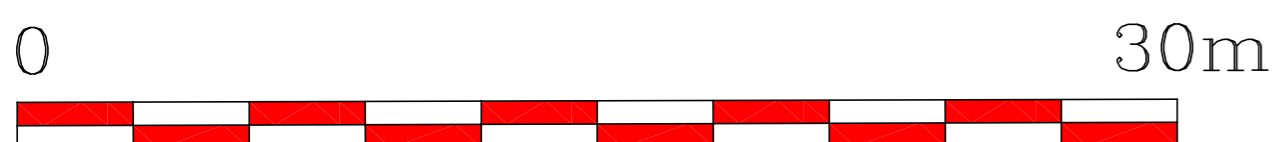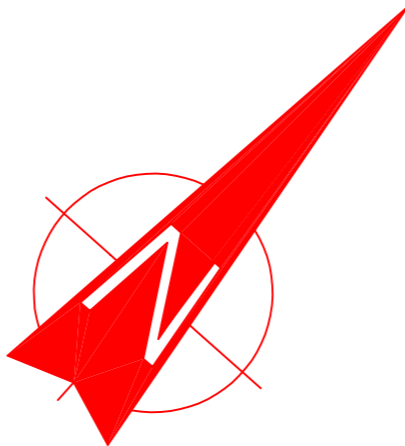

preliminary issue

Do not scale. All setting out dimensions to be site confirmed prior to works commencing and any discrepancies confirmed to architect. This drawing is to be read in conjunction with all other architectural and structural engineers drawings.

FIVE VALLEYS
KING STREET, STROUD
for STROUD REGENERATION LIMITED

PROPOSED BLOCK PLAN

1:200 @A1

Date:
19/07/23

Job Number:

DPL/STR/C07