



Ground Floor Plan

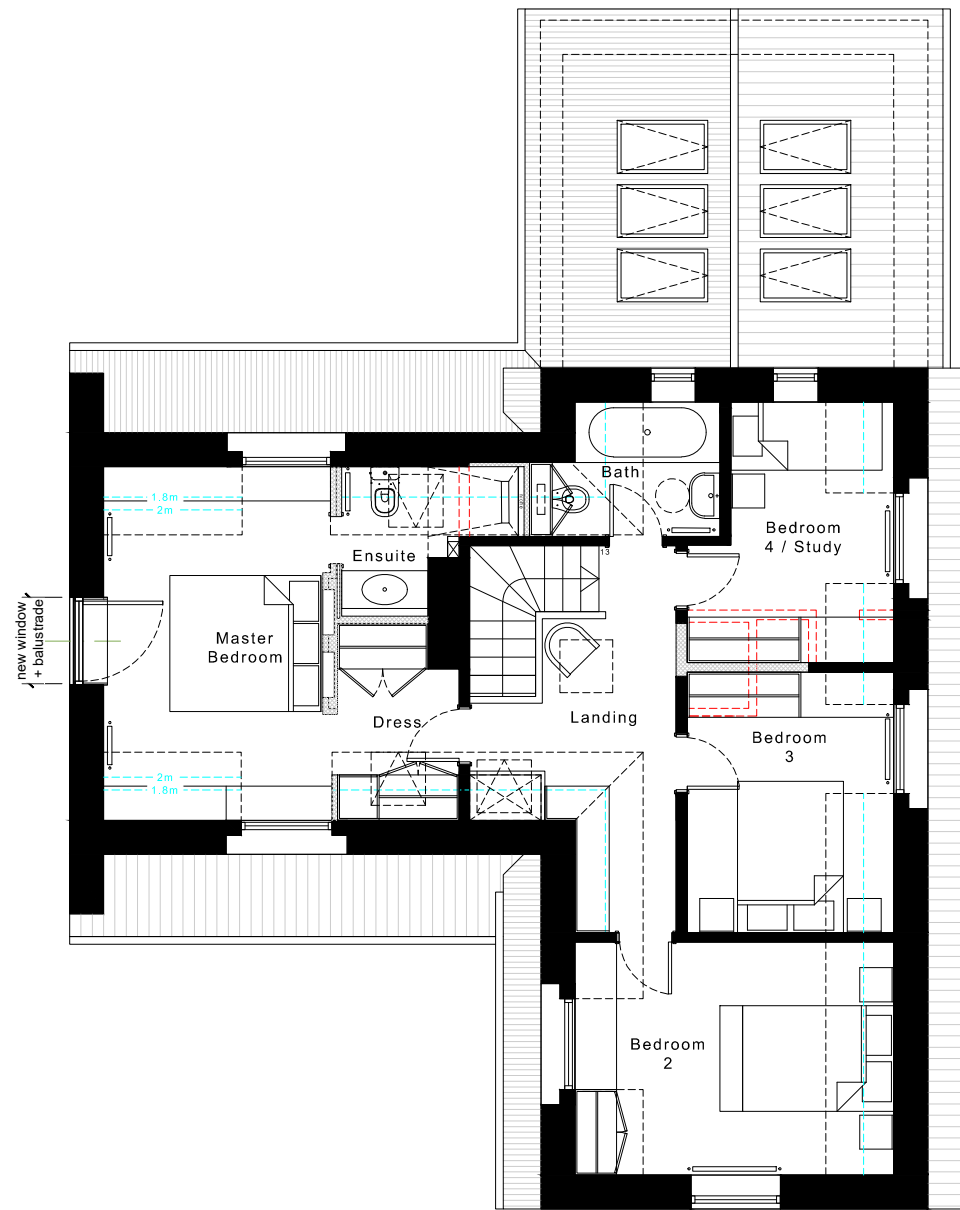

First Floor Plan

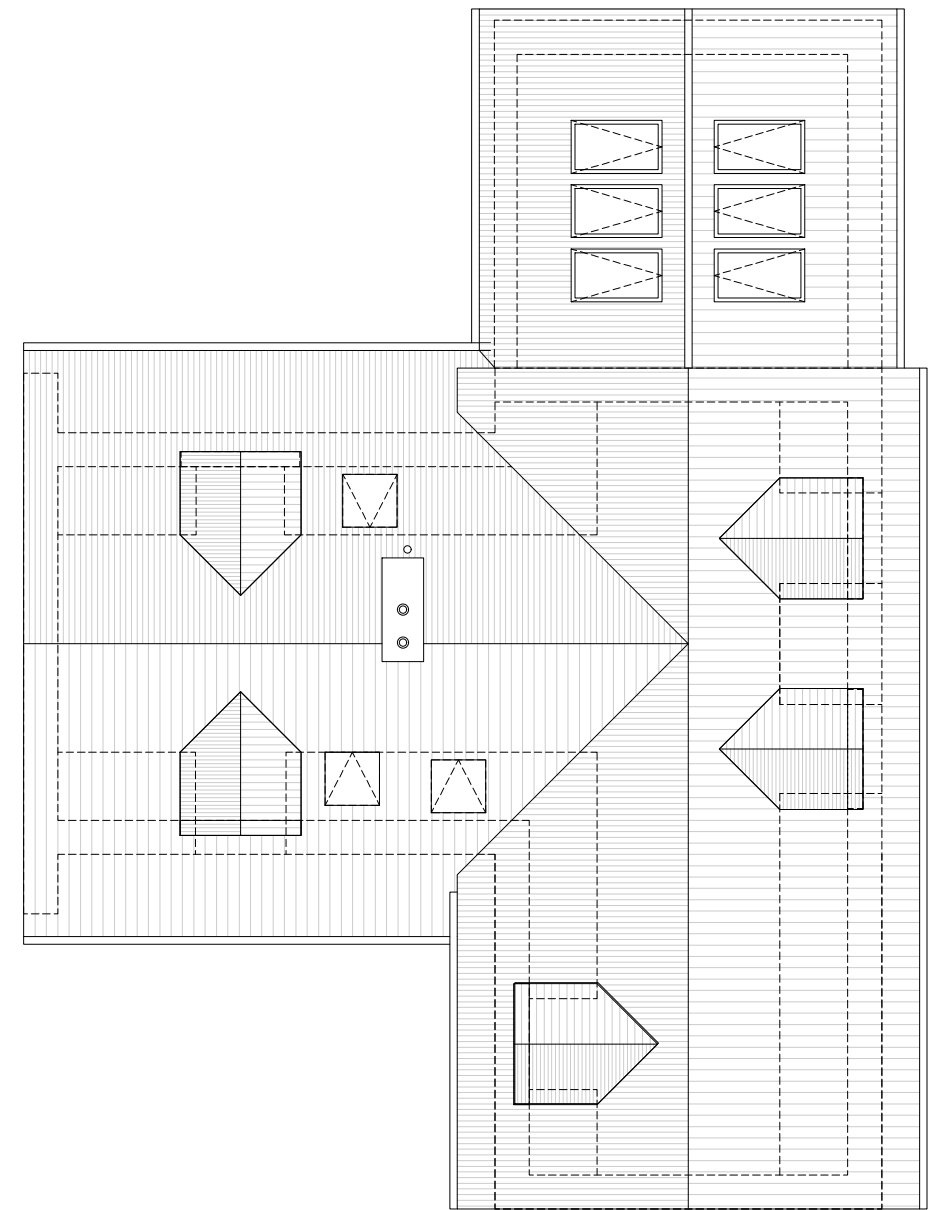

Roof Plan

PROPOSED PLANS

| REV | DATE | DRAWN | AMENDMENT |
|-----|------|-------|-----------|
| - | - | - | - |

| REV | DATE | DRAWN | AMENDMENT |
|-----|------|-------|-----------|
| - | - | - | - |



t +44 (0) 7821 226 753
 e hello@bristolblueprint.co.uk
 w www.bristolblueprint.co.uk

THIS DRAWING HAS BEEN PRODUCED FOR THE NAMED CLIENT AND NAMED PROJECT AND IS NOT INTENDED FOR USE BY ANY OTHER PERSON OR FOR ANY OTHER PURPOSE.

| | | | |
|-----------------|--|-------------|--------------------------------|
| Project | 2306 Manside House | Drawing No. | 2306-P02 |
| For | Maria & Phillip | Drawing | Floor & Roof Plans As Proposed |
| Project Address | Manside House Washingpool Hill Road, Tockington | Purpose | For Planning |
| Scale | 1:100 @ A3 | Date | 15/11/2023 |
| Drawn | CW | File | - |

Notes: IF THIS DRAWING HAS BEEN ISSUED FOR CONSTRUCTION DO NOT SCALE DIRECTLY FROM IT. ALL DIMENSIONS TO BE CHECKED ON-SITE. PLEASE CONTACT ARCHITECT IF YOU REQUIRE CONFIRMATION OF ANY DIMENSIONS. ANY DISCREPANCIES TO BE RAISED WITH CONTRACT ADMINISTRATOR.