



Ground Floor Plan

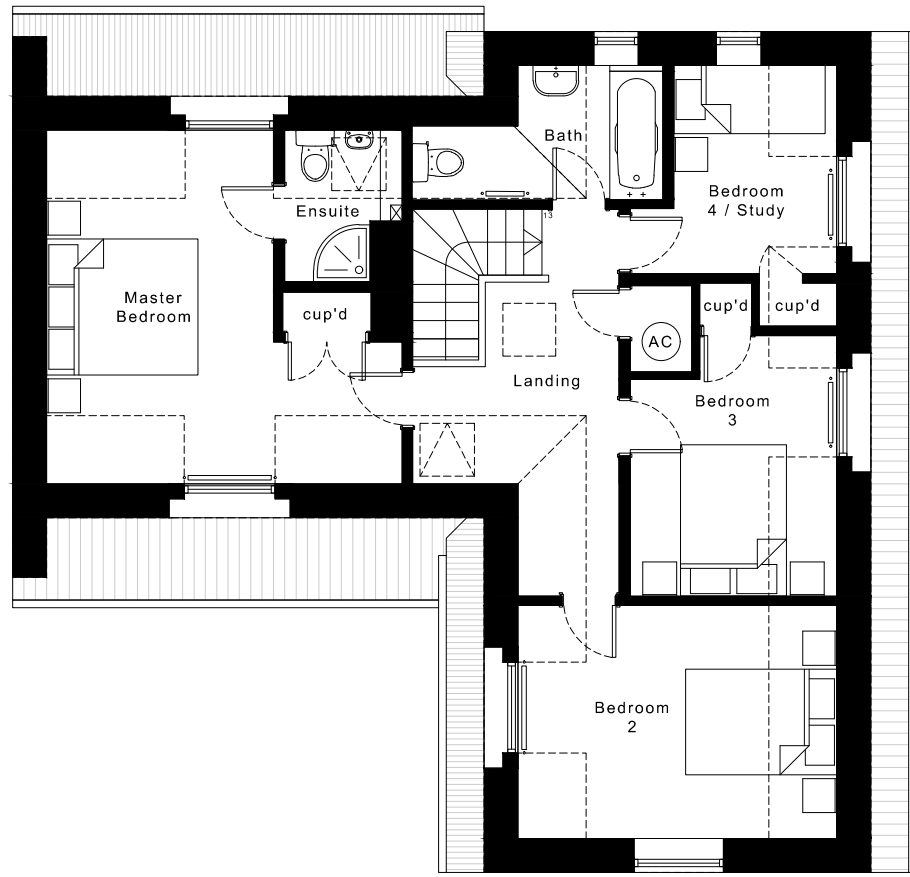

First Floor Plan

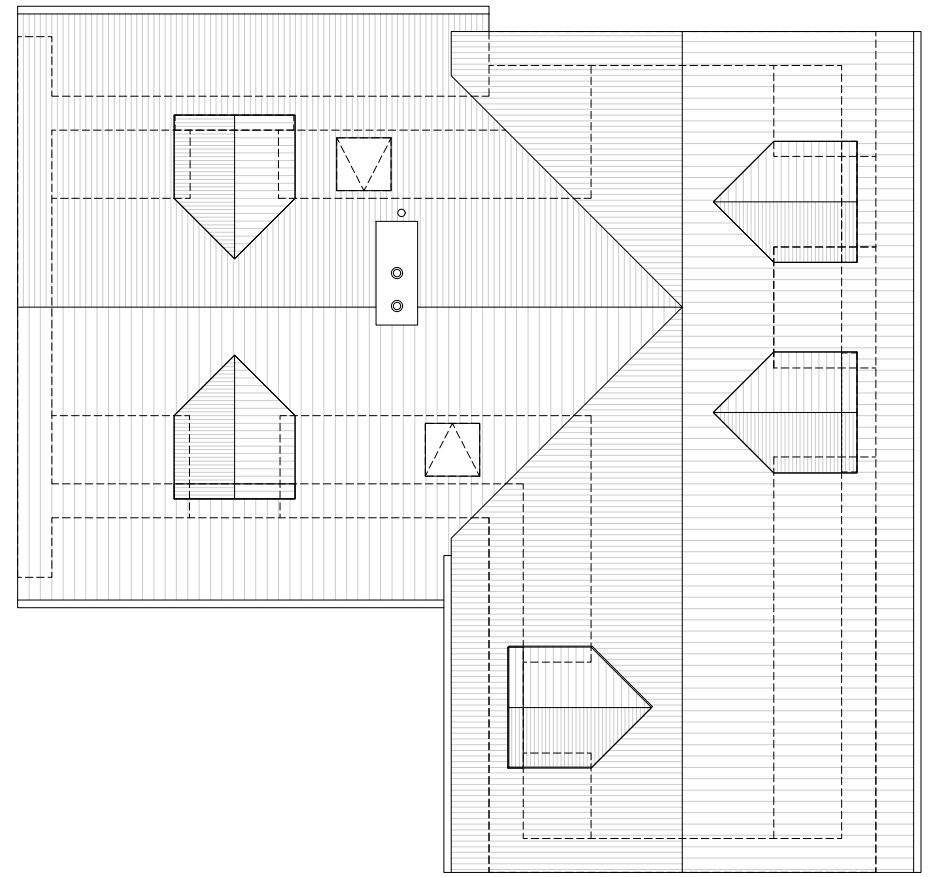

Roof Plan

REV	DATE	DRAWN	AMENDMENT
-	-	-	-

REV	DATE	DRAWN	AMENDMENT
-	-	-	-

blueprint
ARCHITECT
+BUILDER

t +44 (0) 7821 226 753
e hello@bristolblueprint.co.uk
w www.bristolblueprint.co.uk

THIS DRAWING HAS BEEN PRODUCED FOR THE NAMED CLIENT AND NAMED PROJECT AND IS NOT INTENDED FOR USE BY ANY OTHER PERSON OR FOR ANY OTHER PURPOSE.

Project **2306 Mansoride House**

For **Maria & Phillip**

Project Address **Mansoride House**
Washingpool Hill Road, Tockington

Scale **1:100 @ A3** Date **15/11/2023** Drawn **CW**

Notes IF THIS DRAWING HAS BEEN SUED FOR CONSTRUCTION DO NOT SCALE DIRECTLY FROM IT. ALL DIMENSIONS TO BE CHECKED ON-SITE. PLEASE CONTACT ARCHITECT IF YOU REQUIRE CONFIRMATION OF ANY DIMENSIONS. ANY DISCREPANCIES TO BE RAISED WITH CONTRACT ADMINISTRATOR.

EXISTING PLANS

Drawing No. 2306-E02	Revision
Drawing Floor & Roof Plans As Existing	-
Purpose For Planning	File
<small>© blueprint 2023</small>	