




NEW 1800mm HIGH CLOSE BOARDED TIMBER FENCE
TO INSIDE OF EXISTING LOW LEVEL WALL

BUTTERFIELD DRIVE

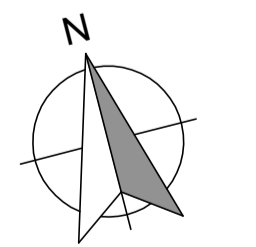

1. CHECK ALL DIMENSIONS ON SITE PRIOR TO WORK COMMENCING
 2. CONTRACTOR TO REPORT ANY DISCREPANCIES TO ELDER LESTER ARCHITECTS
 3. ORDINANCE SURVEY DATA IS USED ON ELDER LESTER DRAWINGS. ELDER LESTER IS NOT RESPONSIBLE FOR THE ACCURACY OF DIMENSIONS RELATING TO ORDINANCE SURVEY DATA OR THAT OUTSIDE OF INSERTED TOPOGRAPHIC SURVEY INFORMATION
 4. WORK WITHIN THE CONSTRUCTION (DESIGN & MANAGEMENT) REGULATIONS 2015 IS NOT TO START UNTIL A HEALTH & SAFETY PLAN HAS BEEN PRODUCED (BY OTHERS)
 5. THIS DRAWING IS FOR USE BY THE CLIENT ONLY AND FOR THE LOCATION SPECIFIED. COPYRIGHT & ANY DESIGNS THEREIN ARE THE PROPERTY OF ELDER LESTER ARCHITECTS & MUST NOT BE COPIED WITHOUT WRITTEN AGREEMENT

PROJECT/CLIENT:
 1 BUTTERFIELD DRIVE
 EAGLESCLIFFE
 TS16 0EL
 -
 -

DRAWING INFORMATION:
 PROPOSED PLAN

RECENT REVISION NOTES:
 -
 -
 -
 -

ELDER LESTER ARCHITECTS
 REEDS MILL, ATLAS WYND,
 YARM
 TS15 9AD
 TEL: 01642 782211
 WWW.ELDERLESTER.CO.UK

1956
ELDER LESTER
 ARCHITECTS

SCALE & PAPER SIZE: 1:50 @ A1
 DATE CREATED: 24/10/2023
 DATE OF LAST ISSUE: 16/11/2023
 DRAWN/ISSUED BY: WTE / ALEE
 DRAWING No: 2337 - 003A