



EXISTING ELEVATION
FRONT

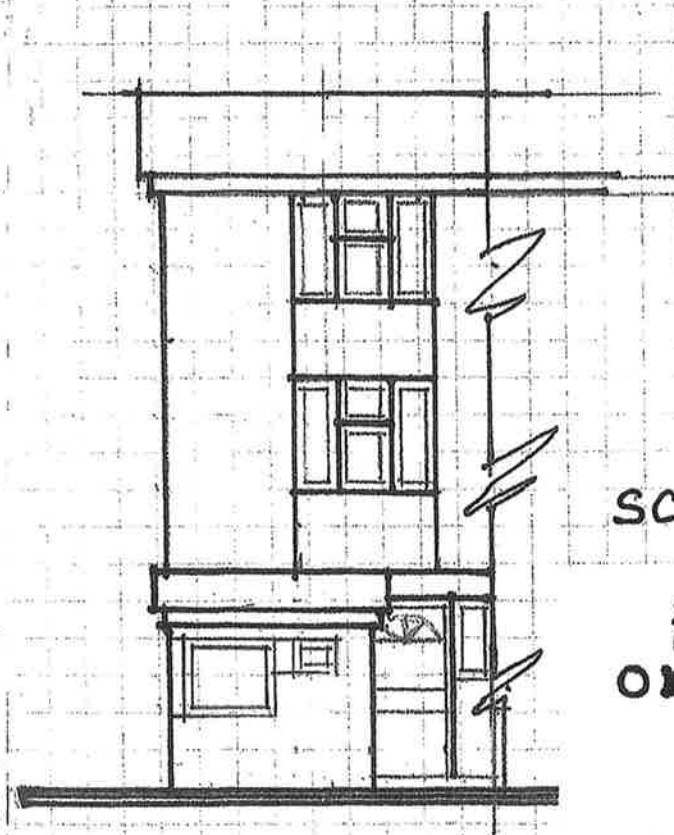

PROPOSED ELEVATION
FRONT

SCALE BAR
1:100

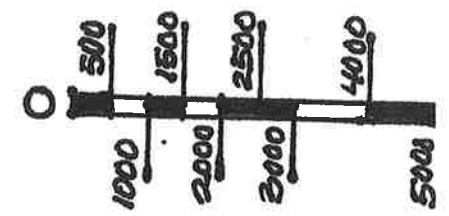

0742454152

JOB TITLE:
CONVERSION OF GARAGE
TO
LIVABLE SPACE
60 FYFIELDS, PITSEA
CC12 1W1

CLIENT:
OUTCOME ESTATES LTD
60 FYFIELDS, PITSEA
SS13 1HL

SHT TITLE:
EXISTING & PROPOSED
ELEVATIONS
SCALE:
1:100

SHEET
NO
3