
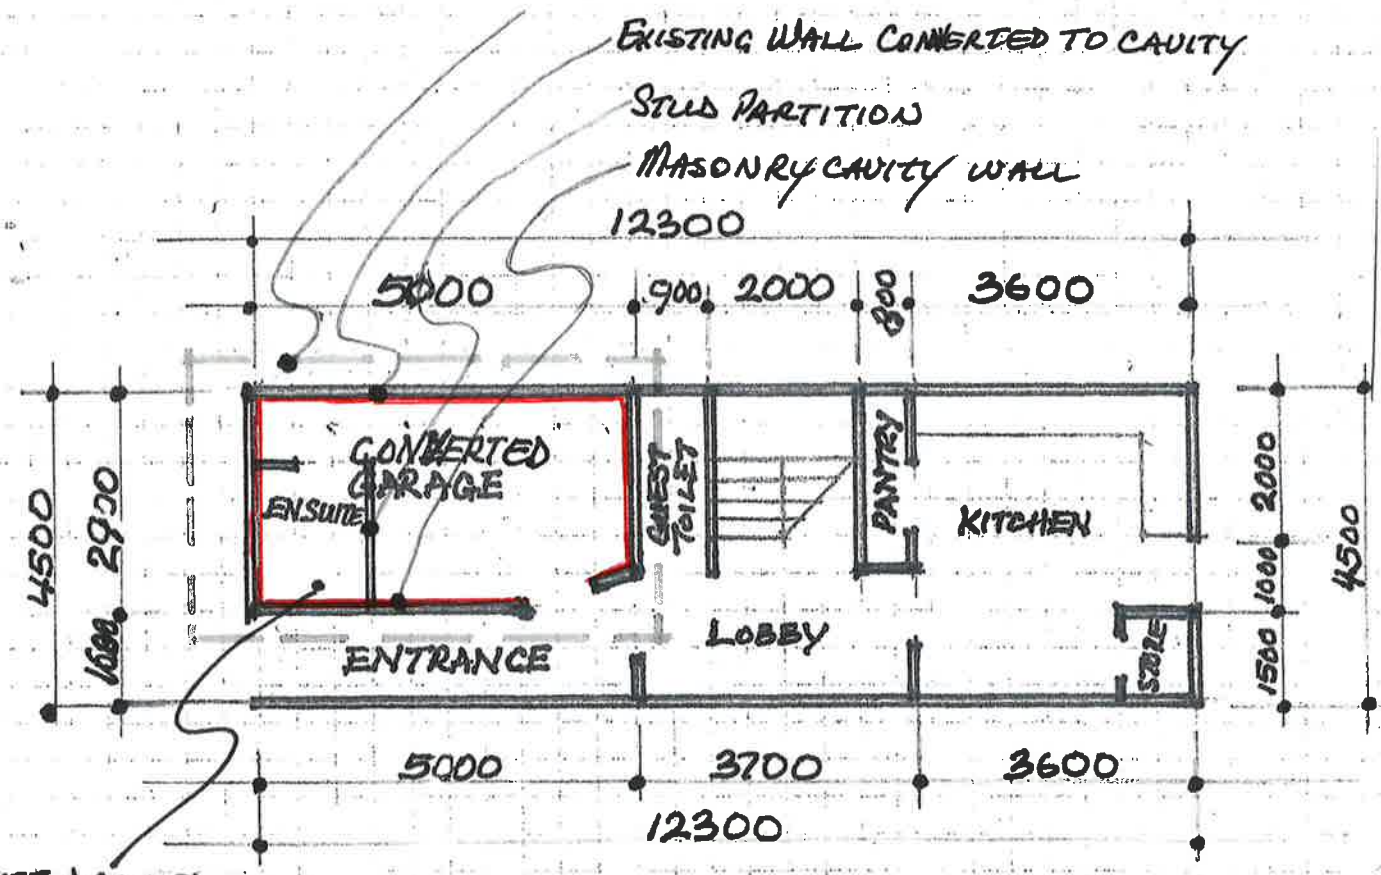


FLOOR PLAN

SCALE BAR
1:100

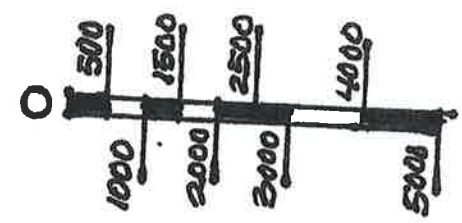

ENSUITE DRAINED TO EXISTING SEWER

PROPOSED GRD FLR PLAN



0742454152

JOB TITLE:
CONVERSION OF GARAGE TO LIVABLE SPACE
60 FYFIELDS, PITSEA
SS13 1HL

CLIENT:
OUTCOME ESTATES LIMITED
60 FYFIELDS, PITSEA
SS13 1HL

SHT TITLE:
PROPOSED GRD FLR PLAN
SCALE:
1:100

SHEET NO
2