



Responsibility is not accepted for errors made by others in scaling from this drawing. All construction information must be taken from figured dimensions only. Do not scale from this drawing for construction or acquisition purposes. All dimensions and levels must be checked on site and any discrepancies between drawings and specification must be reported to ATELIER DESIGNS.

A TELIER DESIGNS

A TELIER DESIGNS, 1 Tillotsons Court, Meadow Lane, Cononley, N. Yorkshire BD20 8NG
Telephone: 07533463373
Email: info@atelierdesigns.co.uk, Web: (pending)

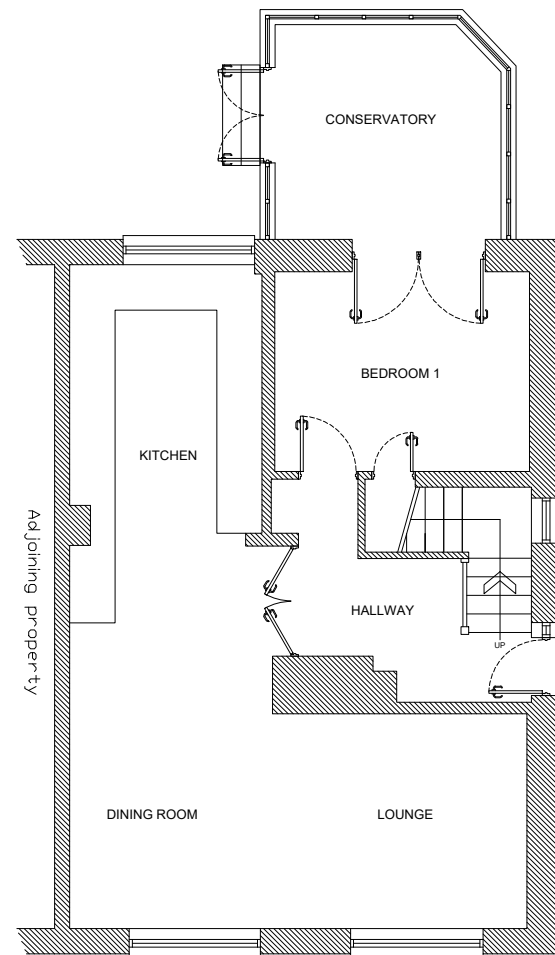

EXISTING GROUND FLOOR LAYOUT
SCALE @ 1:100

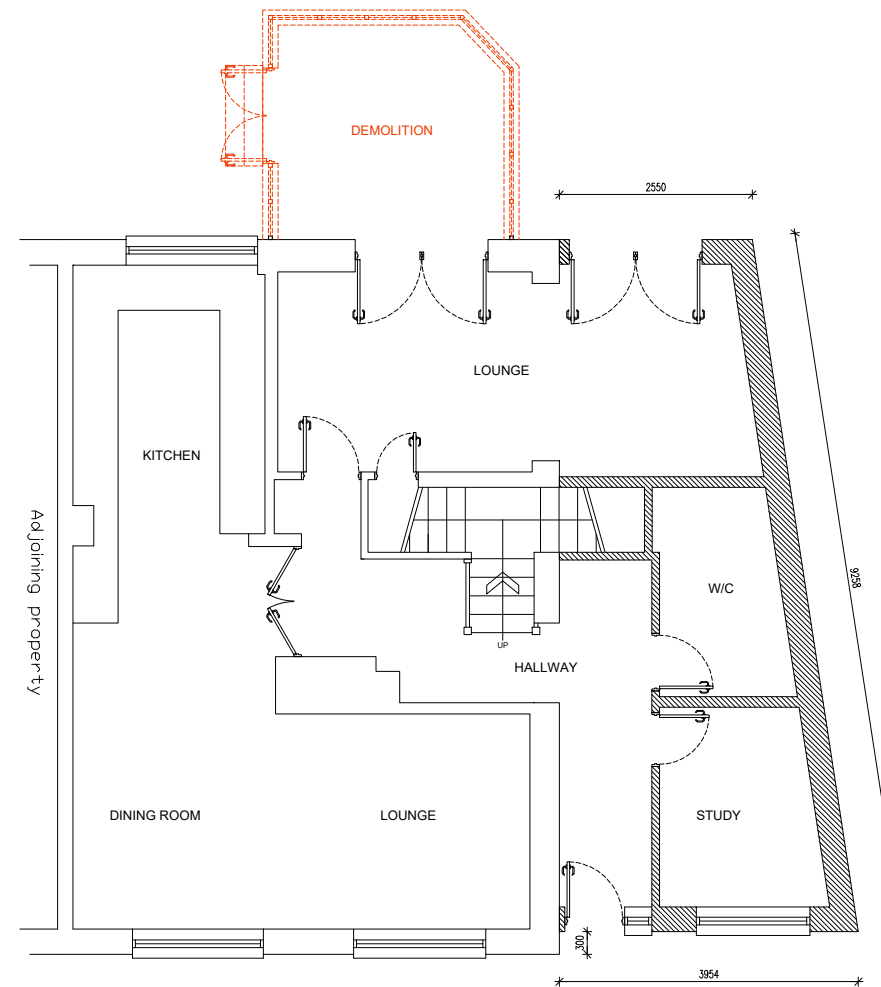

PROPOSED GROUND FLOOR LAYOUT
SCALE @ 1:100

Rev.	Date	Drawn	Checked	Description
A	Oct 23	Updated plans	JS	ID

This drawing is purely for discussion purposes only. It is not to be taken as a proposal for construction detailing, and instead it is primarily intended to convey the overall spatial layout of the building or parts of it. Please refer to the developed production information drawings for detail, construction and measurement purposes.

PRELIMINARY ISSUE

Client: Hillary

Project Title: Planning Drawing

Drawing Title: Existing and Proposed Ground Floor Plans

File Number: 23003

Drawn By: ID

Checked By: JHS

Scale@A3: 1:100 **Date:** 06/07/23

Dwg No: 23003-002 **Rev:** A

