




SCALE BAR


The use of this data by the recipient acts as an agreement of the following statements. Do not use this data if you do not agree with any of the following statements:-

All drawings are based upon site information supplied by third parties and as such their accuracy cannot be guaranteed. All features are approximate and subject to clarification by a detailed topographical survey, statutory service enquiries and confirmation of the legal boundaries.

Do not scale the drawing. Use figured dimensions in all cases. Check all dimensions on site. Report any discrepancies in writing to Macdonald Dickson Architecture before proceeding.

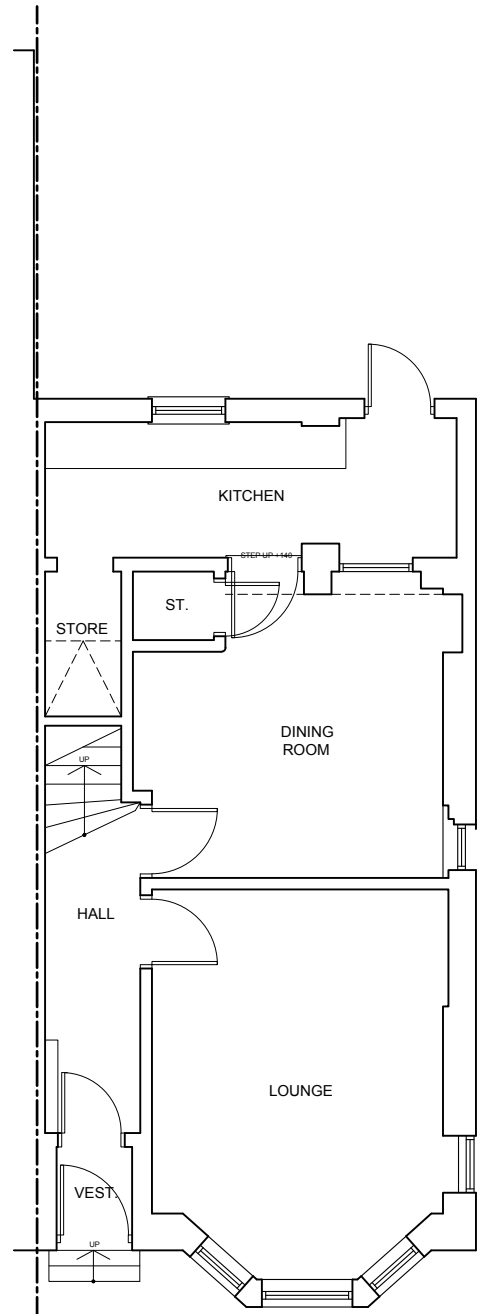

GROUND FLOORPLAN

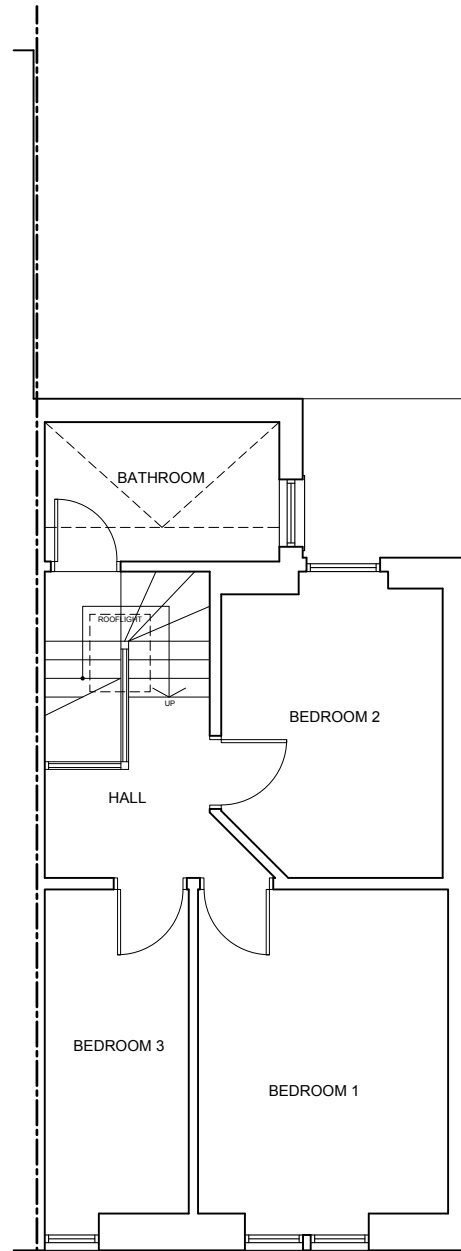

FIRST FLOORPLAN

Revision: Date: Drawn By:

01
First Issue

Amendment

Status

Preliminary

Project

**PROPOSED ALTERATIONS TO
14 PARK ROAD, GIFFNOCK
FOR MISS CONNER**

Drawing

FLOORPLANS AS EXISTING

Project No.	Drawing No.	Revision
	APL004	01

Scale at A3	Drawn By
1:100	DMacd