


PROPOSED GROUND FLOOR PLAN



PROPOSED FIRST FLOOR PLAN

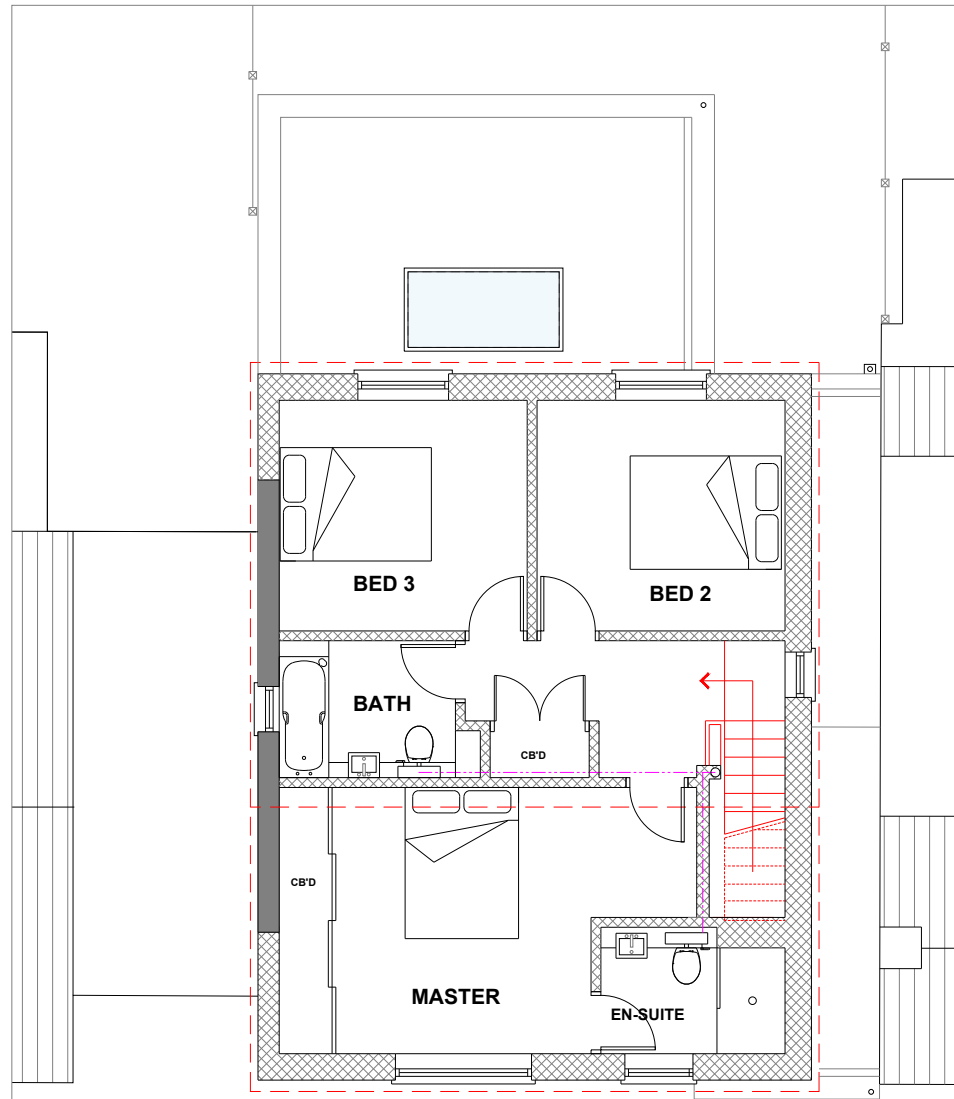

REV:

DATE:

HOWIE ARCHITECTS
RIBA #

FUEL STUDIOS
KILN HOUSE
POTTERGATE
NORWICH
NR2 1DX
alastair@howiearc.com
www.howiearc.com
07792 705592

PREMISES NAME
**73 MEADOW WAY
NORWICH
NR6 6XZ**

DRAWING No.
2366 / 102

DRAWN BY: **AWH** SCALE: **1:100 @ A3** REV: **-**

DESCRIPTION
PROPOSED PLANS