

CAR PARK

LINE OF EXISTING BRICK BOUNDARY WALL, CIRCA 1.2m HIGH

- EXISTING BIN STORE
- EXISTING DRIVER'S ACCESS STEPS
- EXISTING REFRIGERATION PLANT COMPOUND
- REVERSE VENDING MACHINE. PLANNING PERMISSION NOT SOUGHT. TO BE INSTALLED UNDER PD RIGHTS (PART 2F CLASS 9H)
- EXISTING CYCLE HOOPS
- EXISTING TROLLEY PARK
- EXISTING BRICK BOUNDARY WALL. HEIGHT VARIES
- MAIN ENTRANCE

ESS

CAR PARK


CADET TRAINING CENTRE

**CAR PARKING:**  
 - STANDARD BAYS (2.5x5.0m) = 60  
 - ACCESSIBLE (3.7x6.0m) = 5  
 - PARENT & CHILD (3.7x6.0m) = 8  
**TOTAL = 73**

**CYCLE PARKING:**  
 ACCOMMODATION FOR 8no. BICYCLES (MAX.)

**RED LINE BOUNDARY AREA:**  
 333m<sup>2</sup> / 0.08 ACRES

**GEFA:**  
 1,611m<sup>2</sup>  
**GIA:**  
 1,553m<sup>2</sup>  
**SALES AREA:**  
 1,150m<sup>2</sup>

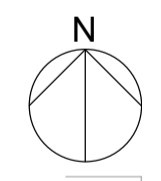

Client  
**Aldi Stores Ltd.**  
 Project Title  
**Aldi - IRVINE**  
 Project Address  
**EAST ROAD  
 IRVINE, KA12 0AF**



Drawing Title  
**EXISTING SITE PLAN**

Job No.	Originator	Zone	Level	Type	Role
<b>79-E0549 PA</b>		<b>XX</b>	<b>00</b>	<b>DR</b>	<b>A</b>
System Classification	Drawing No.	Subability	Revision		
<b>PM_40_50_21-0002</b>		<b>S4</b>	<b>P01</b>		

Drawn	Checked	Date	Scale	Size
<b>NM</b>	<b>LAV</b>	<b>2023-10-05</b>	<b>1:200</b>	<b>A1</b>

Studio 303, Malling Exchange,  
 Houfts Yard, Walker Road,  
 Newcastle Upon Tyne,  
 NE6 2HL

One Lochrin Square,  
 92 Fountainbridge,  
 Edinburgh,  
 EH3 9QA

t : 0191 260 5551  
 e : admin@projektarchitects.com  
 w : www.projektarchitects.com

