

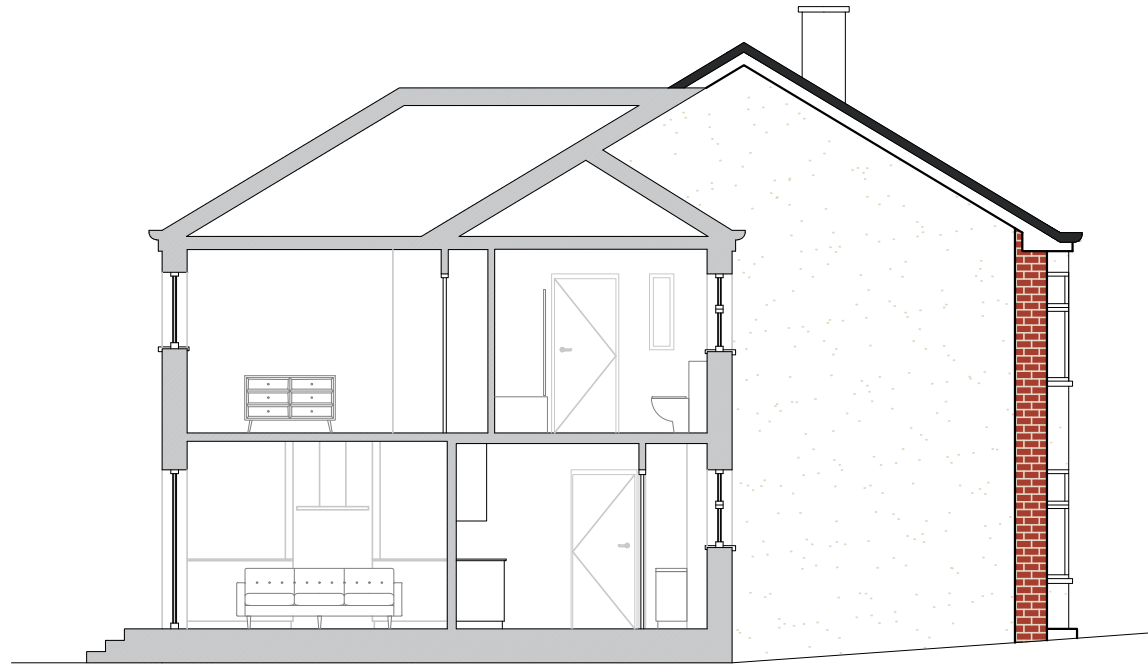


Existing Section C-C

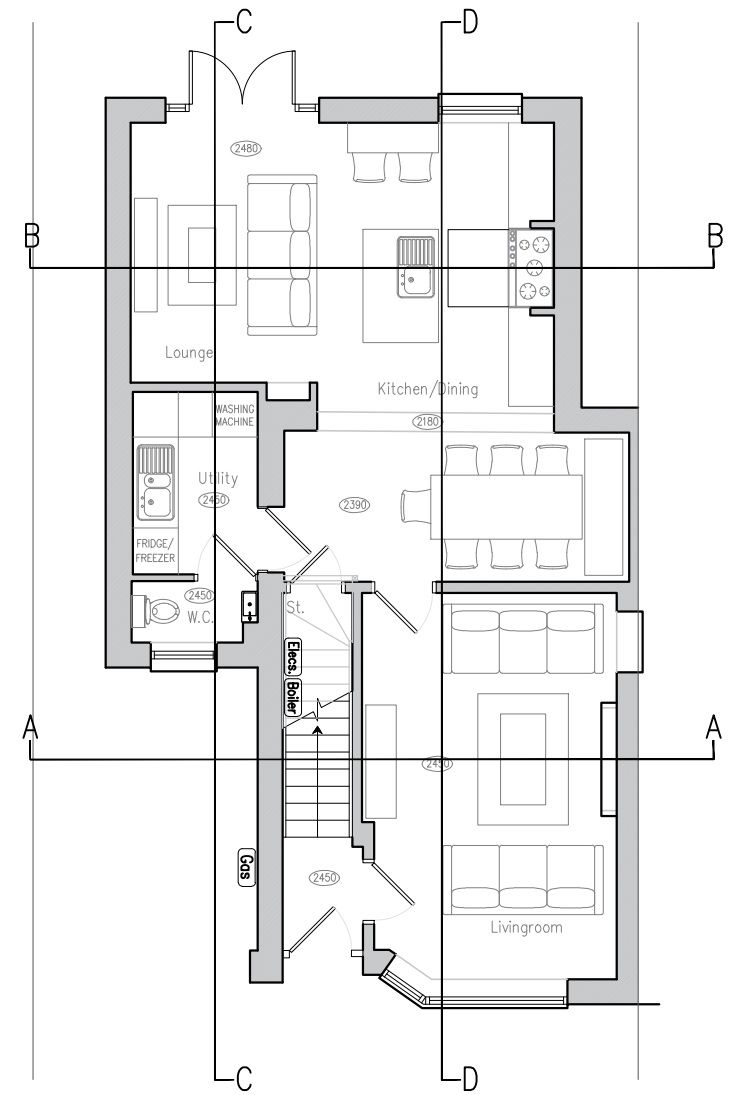


Existing Section D-D

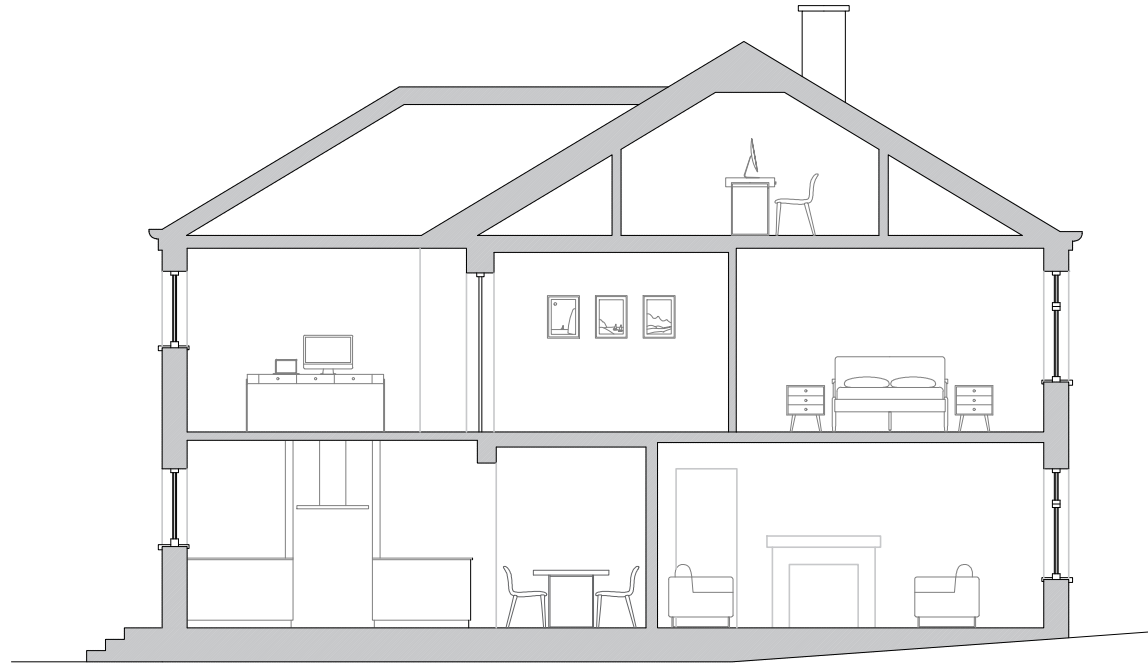

Reference Plan 1.100 @ A3

Existing Section 1.100 @ A3

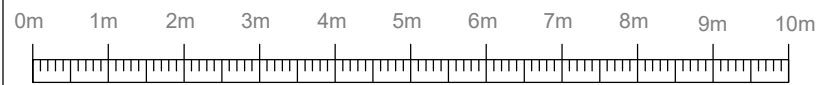

REVISION	DATE	CHECKED	DATE
A			
B			
C			
D			
E			
F			
G			
H			

CLIENT Carol Copstick				
JOB TITLE 103 Newtyle Road				
SCALE	DRAWN	DATE	CHECKED	DATE
1:100 @ A3	RM	13.07.23		

DRAWING TITLE Existing Sections C-C & D-D							
A	B	C	D	E	F	G	H
787				A(E)-05			


 Studio 2008  
 Mile End  
 12 Seedhill Road  
 Paisley, PA1 1JS  
 Tel: 0141 849 6000  
 Design Ltd