




Proposed side Elevation
1:50 Scale

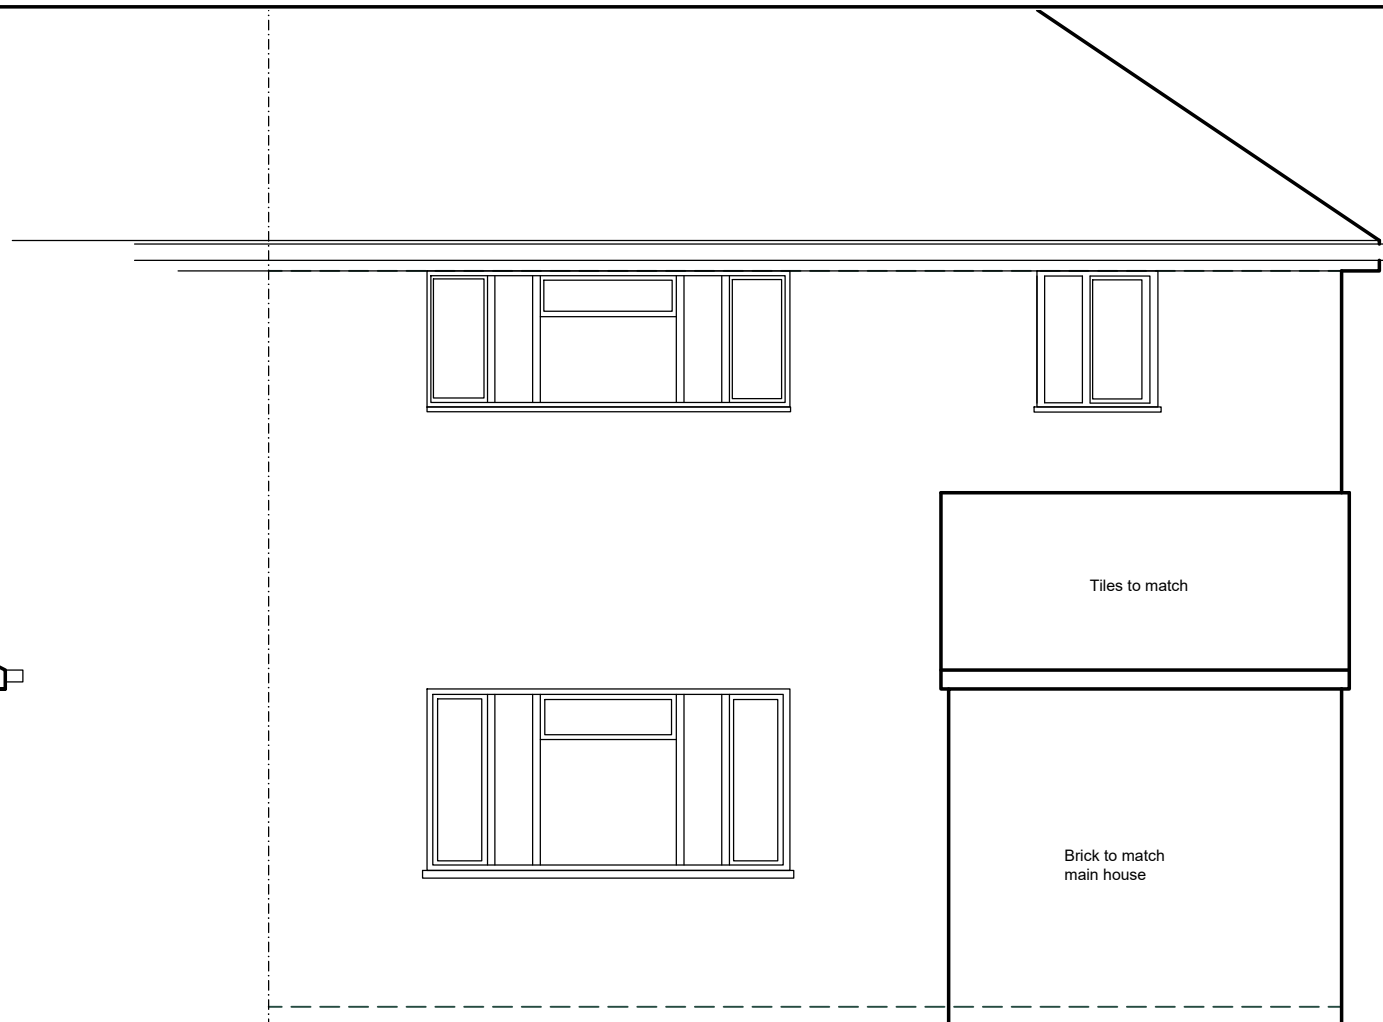

Proposed Front Elevation
1:50 Scale

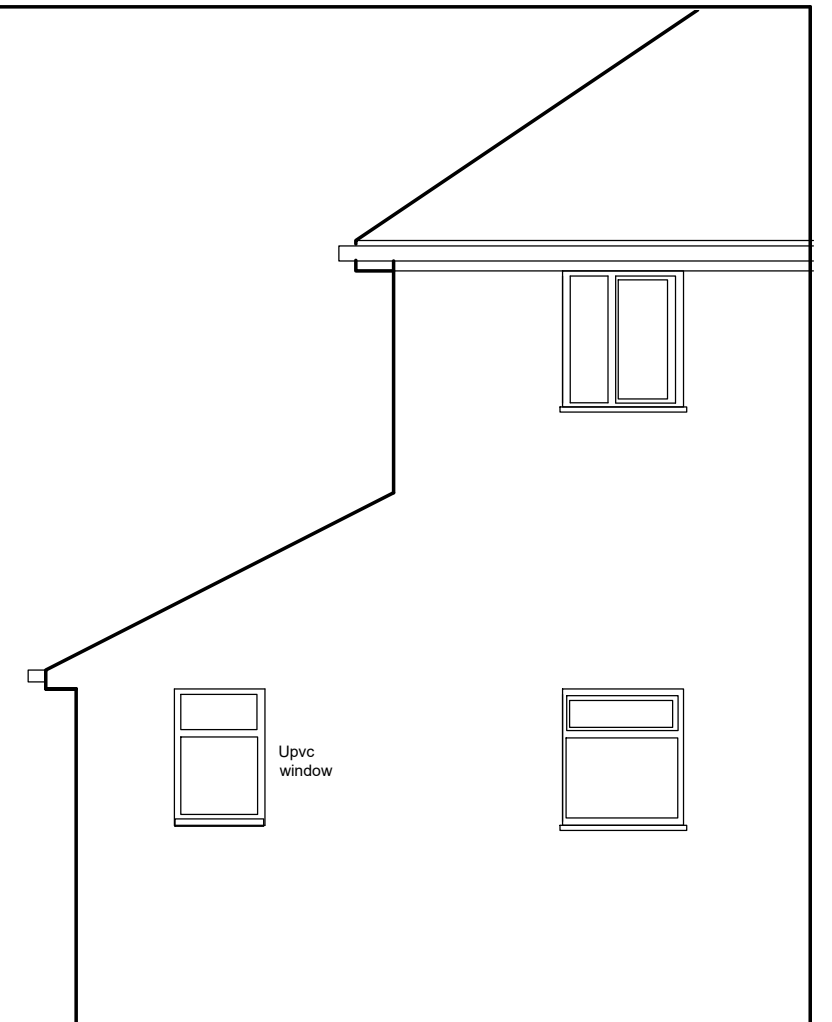

Proposed boundary Elevation
(Part) 1:50 Scale

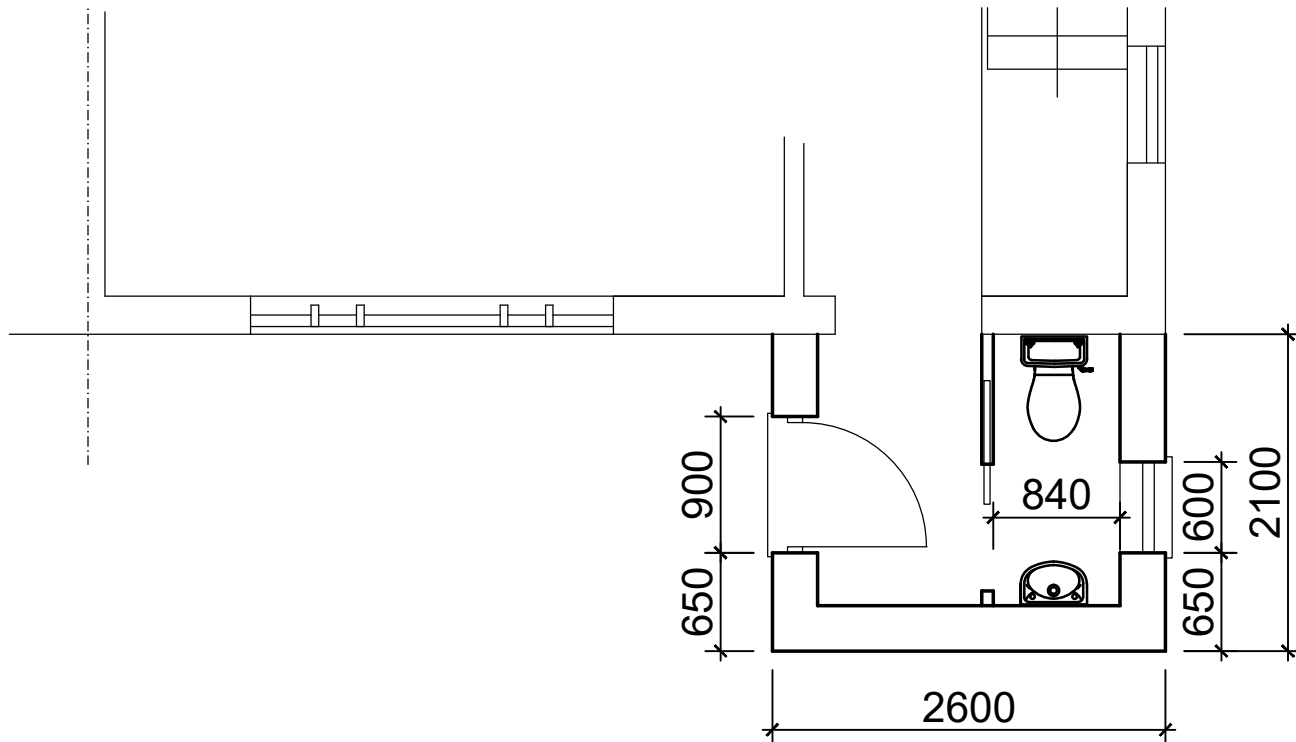

Proposed Ground floor
1:50 Scale



7 Cornford Road Birchington CT7 0AG

Drawing: Walker/02/AJB

Scale:1:50 Date: Oct 2023

TCH Peabody Group
Unit 6
Westwood Business Park
Strasbourg Street
Westwood
CT9 4JJ
Tel: 01842 606445