



Existing Front Elevation 1:100 Scale




Existing boundary Elevation (Part) 1:100 Scale

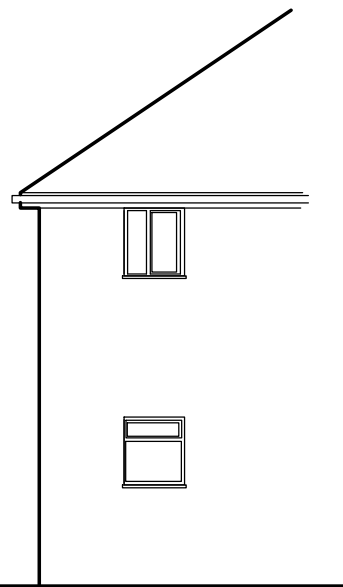

Site Plan 1:500 Scale

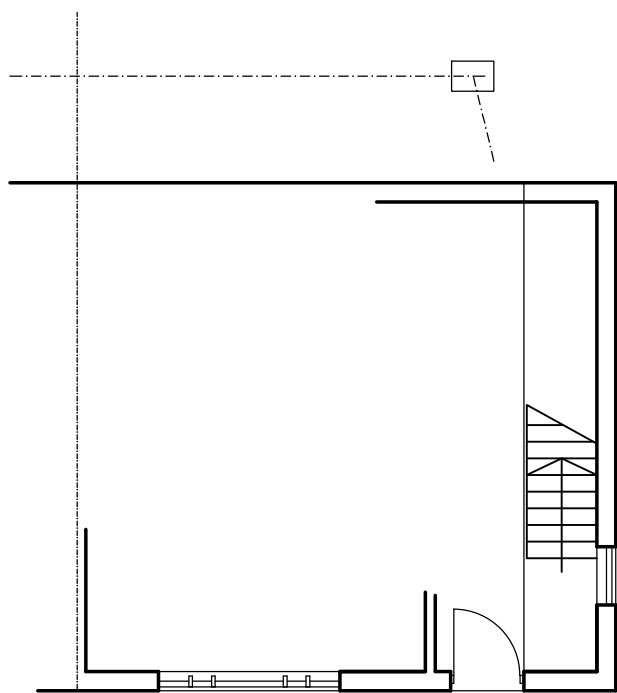

Existing Ground floor 1:100 Scale

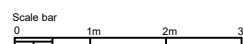

Location Plan 1:1250 Scale

7 Cornford Road Birchington CT7 0AG

Drawing: Walker/01/AJB
Scale: 1:100 Date: Oct 2023

TCH Peabody Group
Unit 6
Westwood Business Park
Strasbourg Street
Westwood
CT9 4JJ
Tel: 01842 606445