




Offices:  
**SHREWSBURY, CONWY, CHESTER**  
 Tel: **01743 236 400** | Tel: **01244 569 008**  
 Email: **HELLO@BASEARCHITECTURE.CO.UK**  
 Web: **BASEARCHITECTURE.CO.UK**

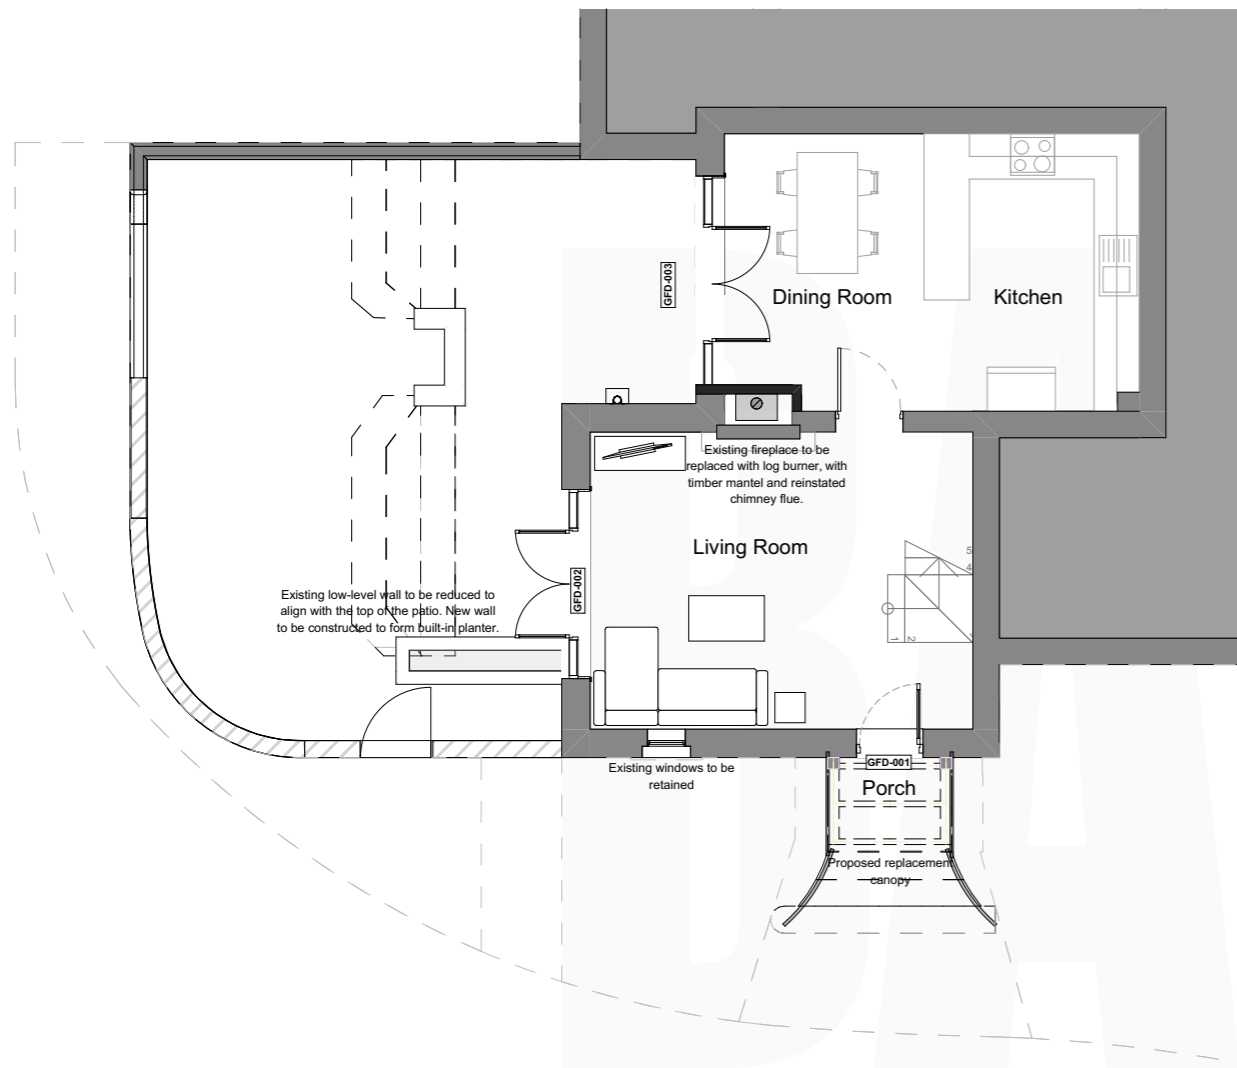

**Ground Floor**  
 1:100

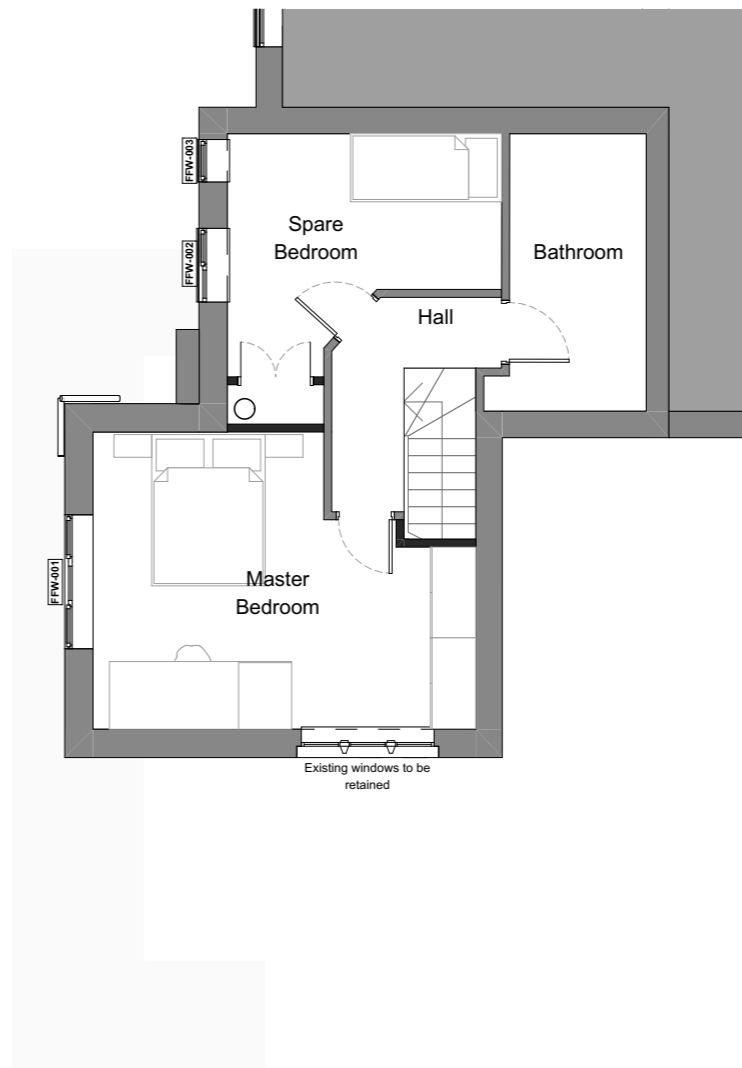

**First Floor**  
 1:100

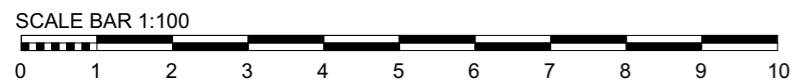

Rev. B	Revision Description.
By. JWS	Amended in line with validation comments.
Chk. BGE	

Scale. 1:100 @ A3	Drawn by. JWS
Date. 22.05.23	Chk. BGE

**Project Title**  
 Manor Cottage

**Client**  
 Diane Smith

**Drawing Title**  
 Proposed Plans

Project No. BA3748	Drawing No. PL-005	Rev. B
-----------------------	-----------------------	-----------

This drawing is the property of base Architecture & Design Ltd. It shall not be copied or scanned, in part or whole, without prior consent of base Architecture and Design. Do not scale this drawing.