

Ground floor



Client

Mr A Panayi

Job Title

Proposed redevelopment

Eastwood House
Princess Street
Northwich
CW9 7NJ

Drawing Title

Proposed ground floor

Drawing Status

planning

Drawn by

JMR

Date

July 2023

Scale

1:100 @ A3

Job Number

ebr/00796

Drawing Number

A0.14

Revision	Description	Date

All dimensions to be checked on site prior to fabrication of components or execution of works. This drawing, the design and information contained within are copyright of ebrdesigns.com ltd and must not be used or reproduced without express permission. ebrdesigns.com ltd shall not be liable if used or reproduced without authorisation.

Client

Mr A Panayi

Job Title

Proposed redevelopment

Eastwood House
Princess Street
Northwich
CW9 7NJ

Drawing Title

Proposed first floor

Drawing Status

planning

Drawn by

JMR

Date

July 2023

Scale

1:100 @ A3


Job Number

ebr/00796

Drawing Number

A0.15

Revision	Description	Date

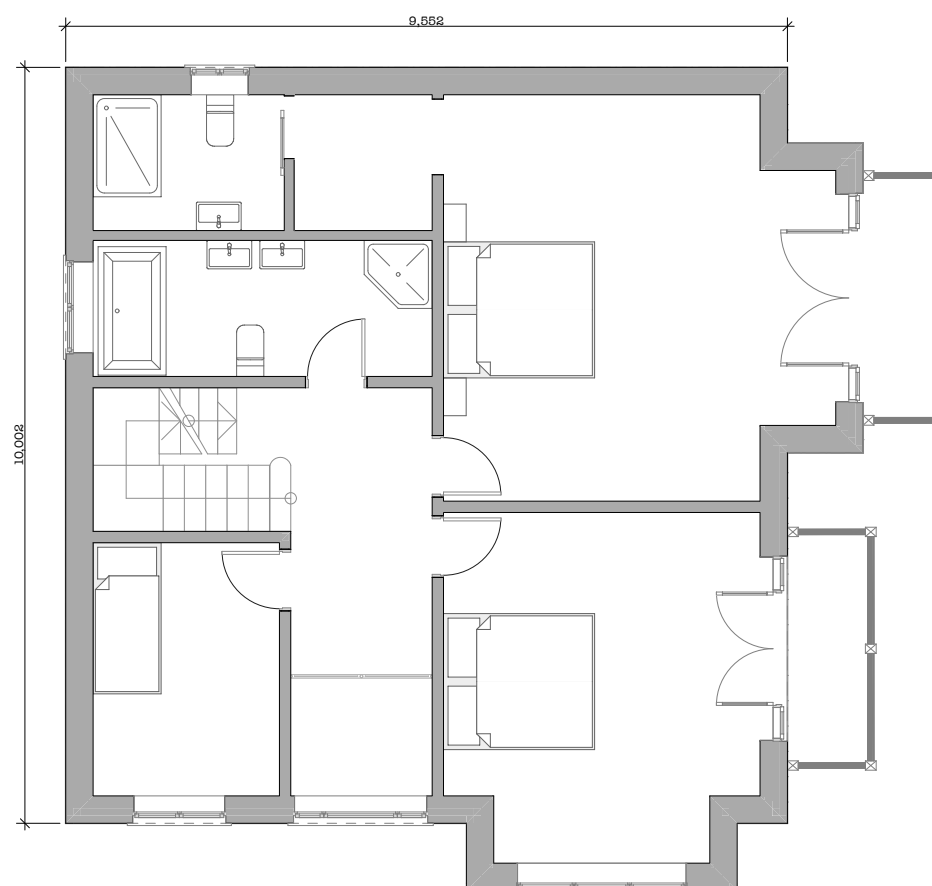

First floor



All dimensions to be checked on site prior to fabrication of components or execution of works. This drawing, the design and information contained within are copyright of ebrdesigns.com ltd and must not be used or reproduced without express permission. ebrdesigns.com ltd shall not be liable if used or reproduced without authorisation.

Client

Mr A Panayi

Job Title

Proposed redevelopment

Eastwood House
Princess Street
Northwich
CW9 7NJ

Drawing Title

Proposed second floor

Drawing Status

planning

Drawn by

JMR

Date

July 2023

Scale

1:100 @ A3


Job Number

ebr/00796

Drawing Number

A0.16

Revision	Description	Date

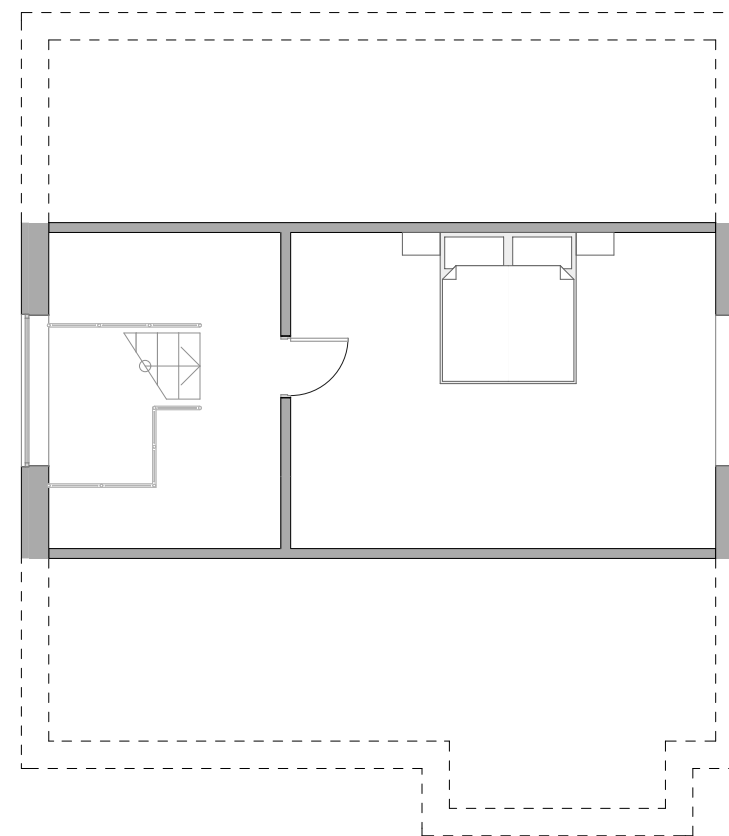

Second floor



All dimensions to be checked on site prior to fabrication of components or execution of works. This drawing, the design and information contained within are copyright of ebrdesigns.com ltd and must not be used or reproduced without express permission. ebrdesigns.com ltd shall not be liable if used or reproduced without authorisation.

Client

Mr A Panayi

Job Title

Proposed redevelopment

Eastwood House
Princess Street
Northwich
CW9 7NJ

Drawing Title

Proposed elevations

Drawing Status

planning

Drawn by

Date

JMR

July 2023

Scale

1:100 @ A3

Job Number

ebr/00796

Drawing Number

A0.17


Revision	Description	Date

Revision	Description	Date

All dimensions to be checked on site prior to fabrication of components or execution of works. This drawing, the design and information contained within are copyright of ebrdesigns.com ltd and must not be used or reproduced without express permission. ebrdesigns.com ltd shall not be liable if used or reproduced without authorisation.



Front elevation

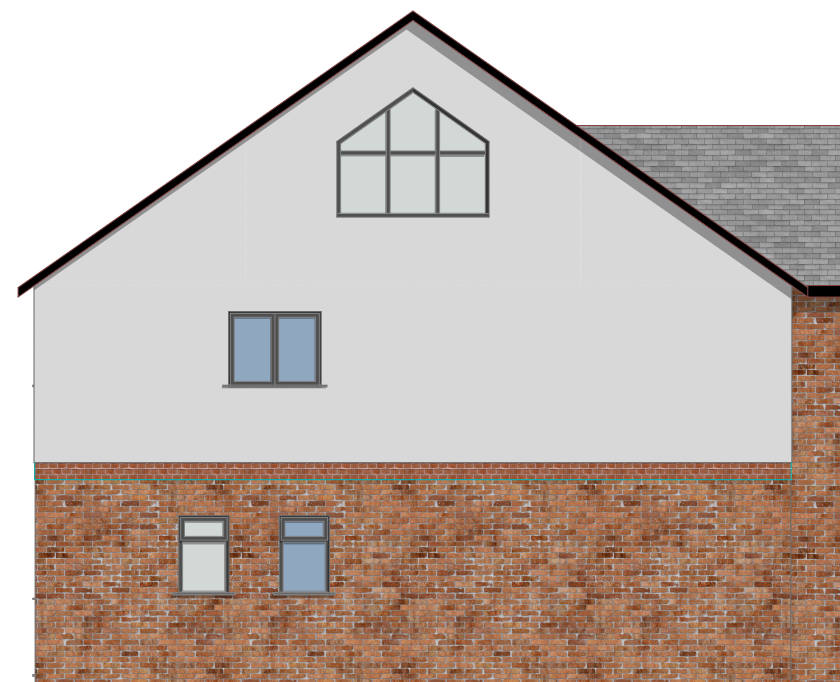

Side elevation



Rear elevation



Side_2 elevation

