



EXISTING BLOCK PLAN

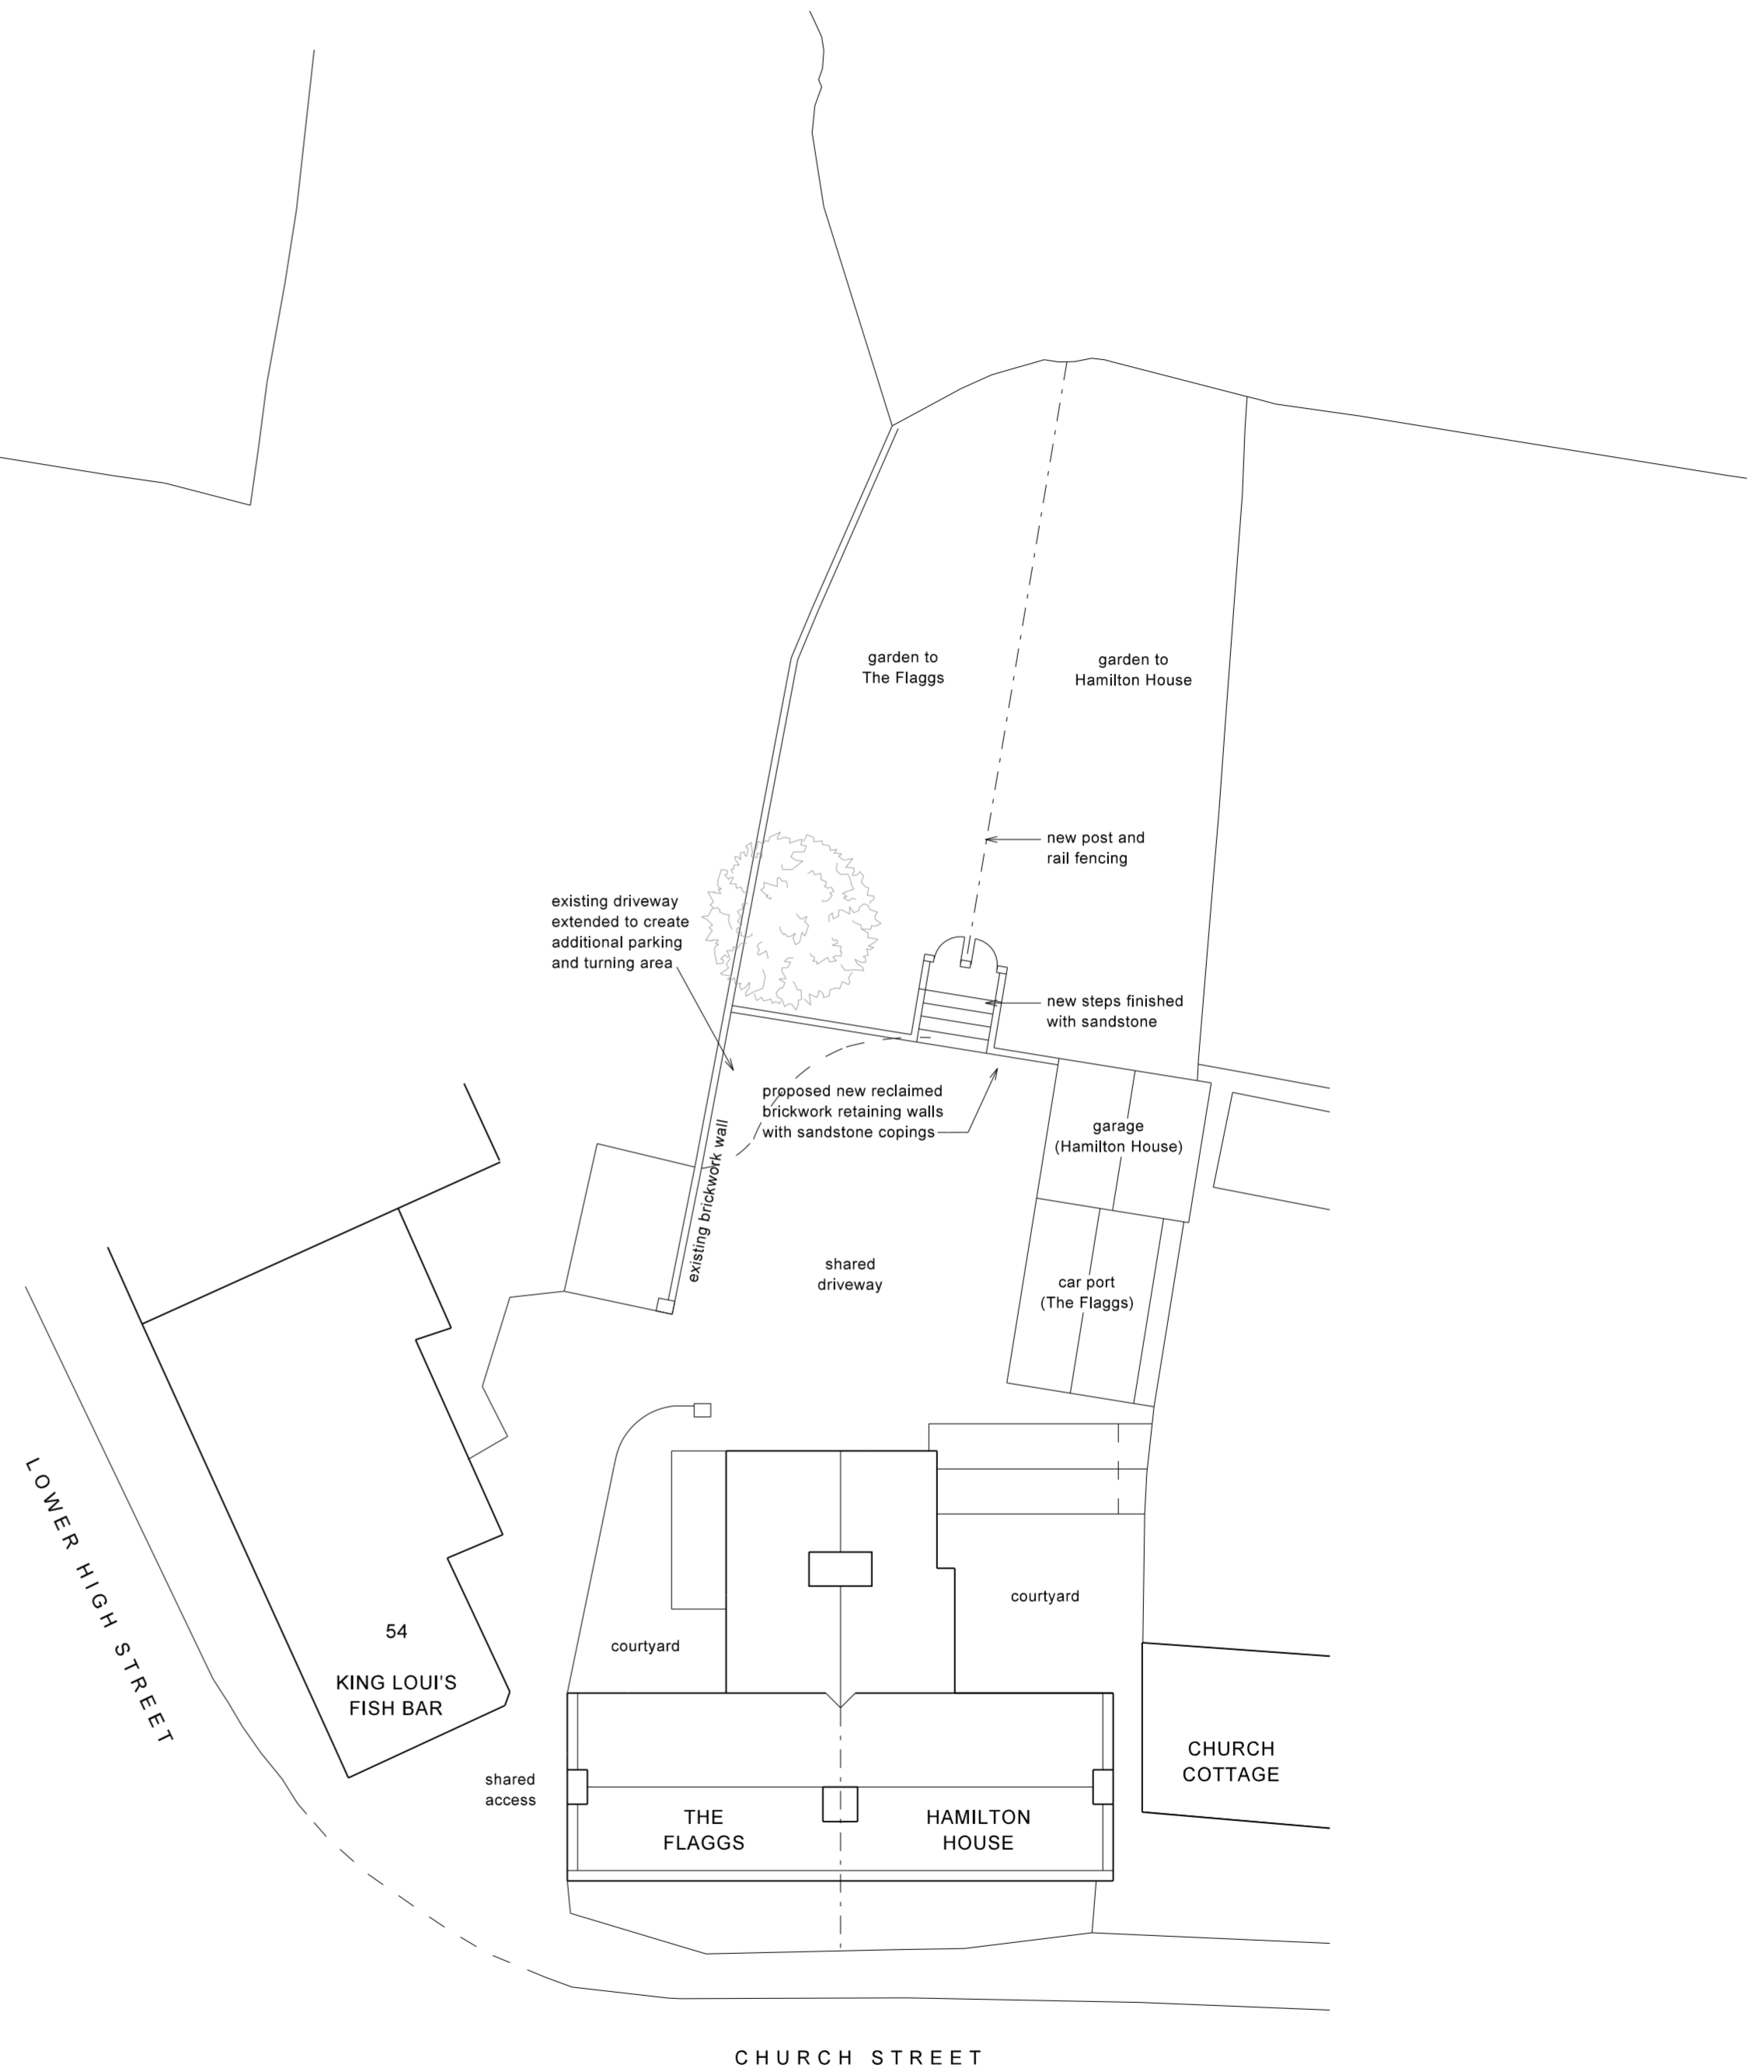

PROPOSED BLOCK PLAN

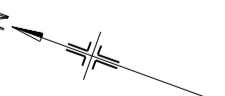

SCALE
0 5 m
1:200

REV	DATE	DETAILS

Copyright © Bratley Architectural Ltd 2022
Written dimensions to be taken in preference to scaled; all dimensions to be checked on site.
Report suspected discrepancies or omissions.

PROJECT
PROPOSED RENOVATIONS
AND ALTERATIONS
Hamilton House & The Flaggs
Church Street
Tarvin
CH3 8EB

CLIENT
Cooper Newman Property Ltd

DRAWING TITLE
Existing and proposed
block plans

DATE
09 March 2022

DRAWING REF
1520/02

SCALE @ A2
1:200

REV

BRATLEY
ARCHITECTURAL LTD



PO Box 3870, Chester CH1 9DQ
M:07887 369396 E:info@b-arch.co.uk