
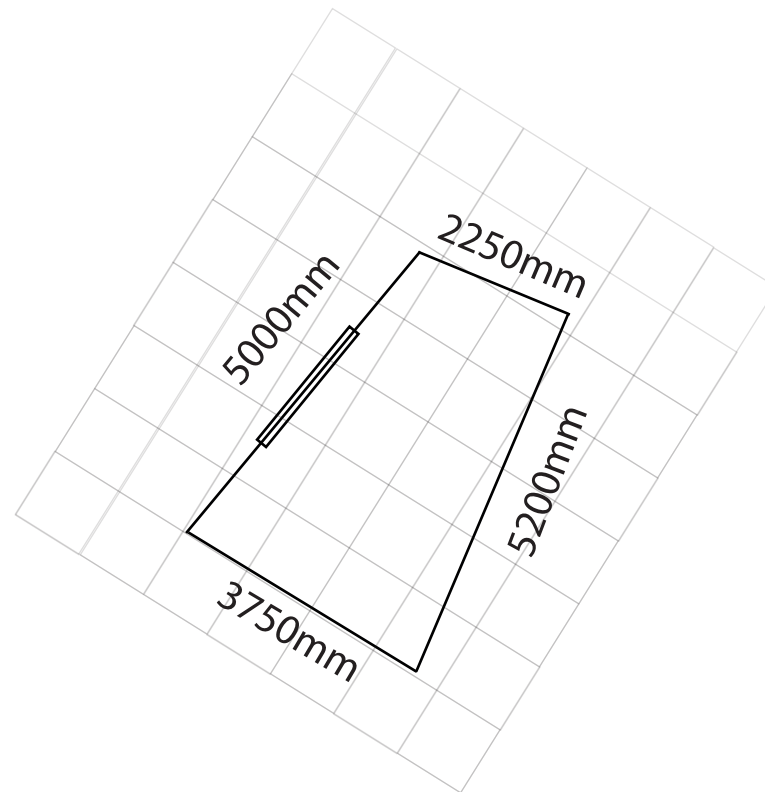


Shed A Floor Plan

- Total Surface Area: 15m²
- With a two-panel door
- Wooden inner shelves

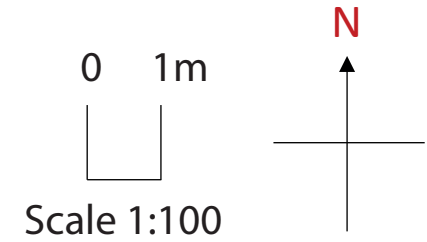

Bird View