
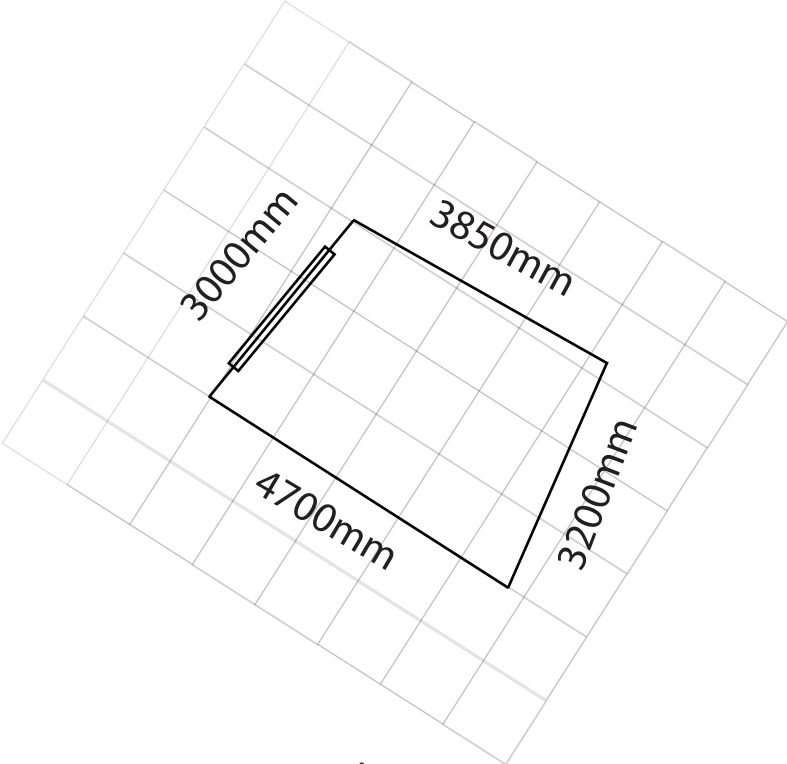


Shed B Floor Plan

- Total Surface Area: 12.8m²
- With a two-panel door
- Single overhead wooden shelf

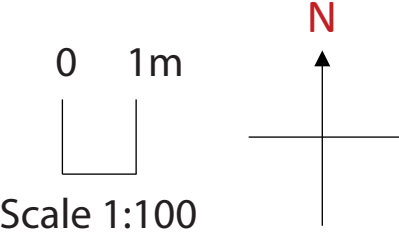

Bird View