


Notes

1. The co-ordinate system relates to Ordnance Survey National Grid via Static RTK GPS observations, localised on EL5 with S.F. set to 1.0000.
2. Levels refer to the control stations indicated on the drawings and relate to Ordnance Datum via Static RTK GPS observations.
3. General north denoted by symbol.
4. Feature heights are typical values & trees heights are approximate only.
5. Generally isolated trees with a trunk diameter greater than 200mm, 1.5m above ground level have been shown individually.
6. Only selected detail had been shown in accordance with the client's specification for this project.
7. Due to the nature of this site no guarantee can be given that all detail is shown.

Legend

AV	Air Valve	OHC	Overhead Cables
B	Bollard	P	Post (Unspecified)
BH	Borehole	PAF	Panel Fence
C	Cable	PRF	Post/Rail Fence
CB	Control Box	PWF	Post/Wire Fence
CBF	Close Boarded Fence	RE	Rodding Eye
CD	Channel Drain	RS	Road Sign
CL	Cover Level	RTW	Retaining Wall
CLF	Chain Link Fence	Rw	Rainwater Pipe
Col	Column	SB	Sign Board
DK	Drop Kerb	SC	Stop Cock
EP	Electricity Pole	SP	Sign Post
ER	Earthing Rod	SV	Stop Valve
FH	Fire Hydrant	TC	Telecom Cover
FL	Floor Level	TL	Threshold Level
Fr	Frame Level	TP	Telecom Pole
G	Gully	TS	Tactile Slabs
GC	Gas Cover	TV	Cable Services
GP	Gate Post	VP	Vent Pipe
IC	Inspection Cover	WM	Water Meter
IL	Invert Level	WL	Water Level
LB	Litter Bin	WP	Waste Pipe
LC	Lamp Column	UTL	Unable to Lift
LLL	Low Level Light	(99.99)	Top of Wall Level
mb	Multi Bole		
MH	Manhole Cover		
MP	Marker Post		

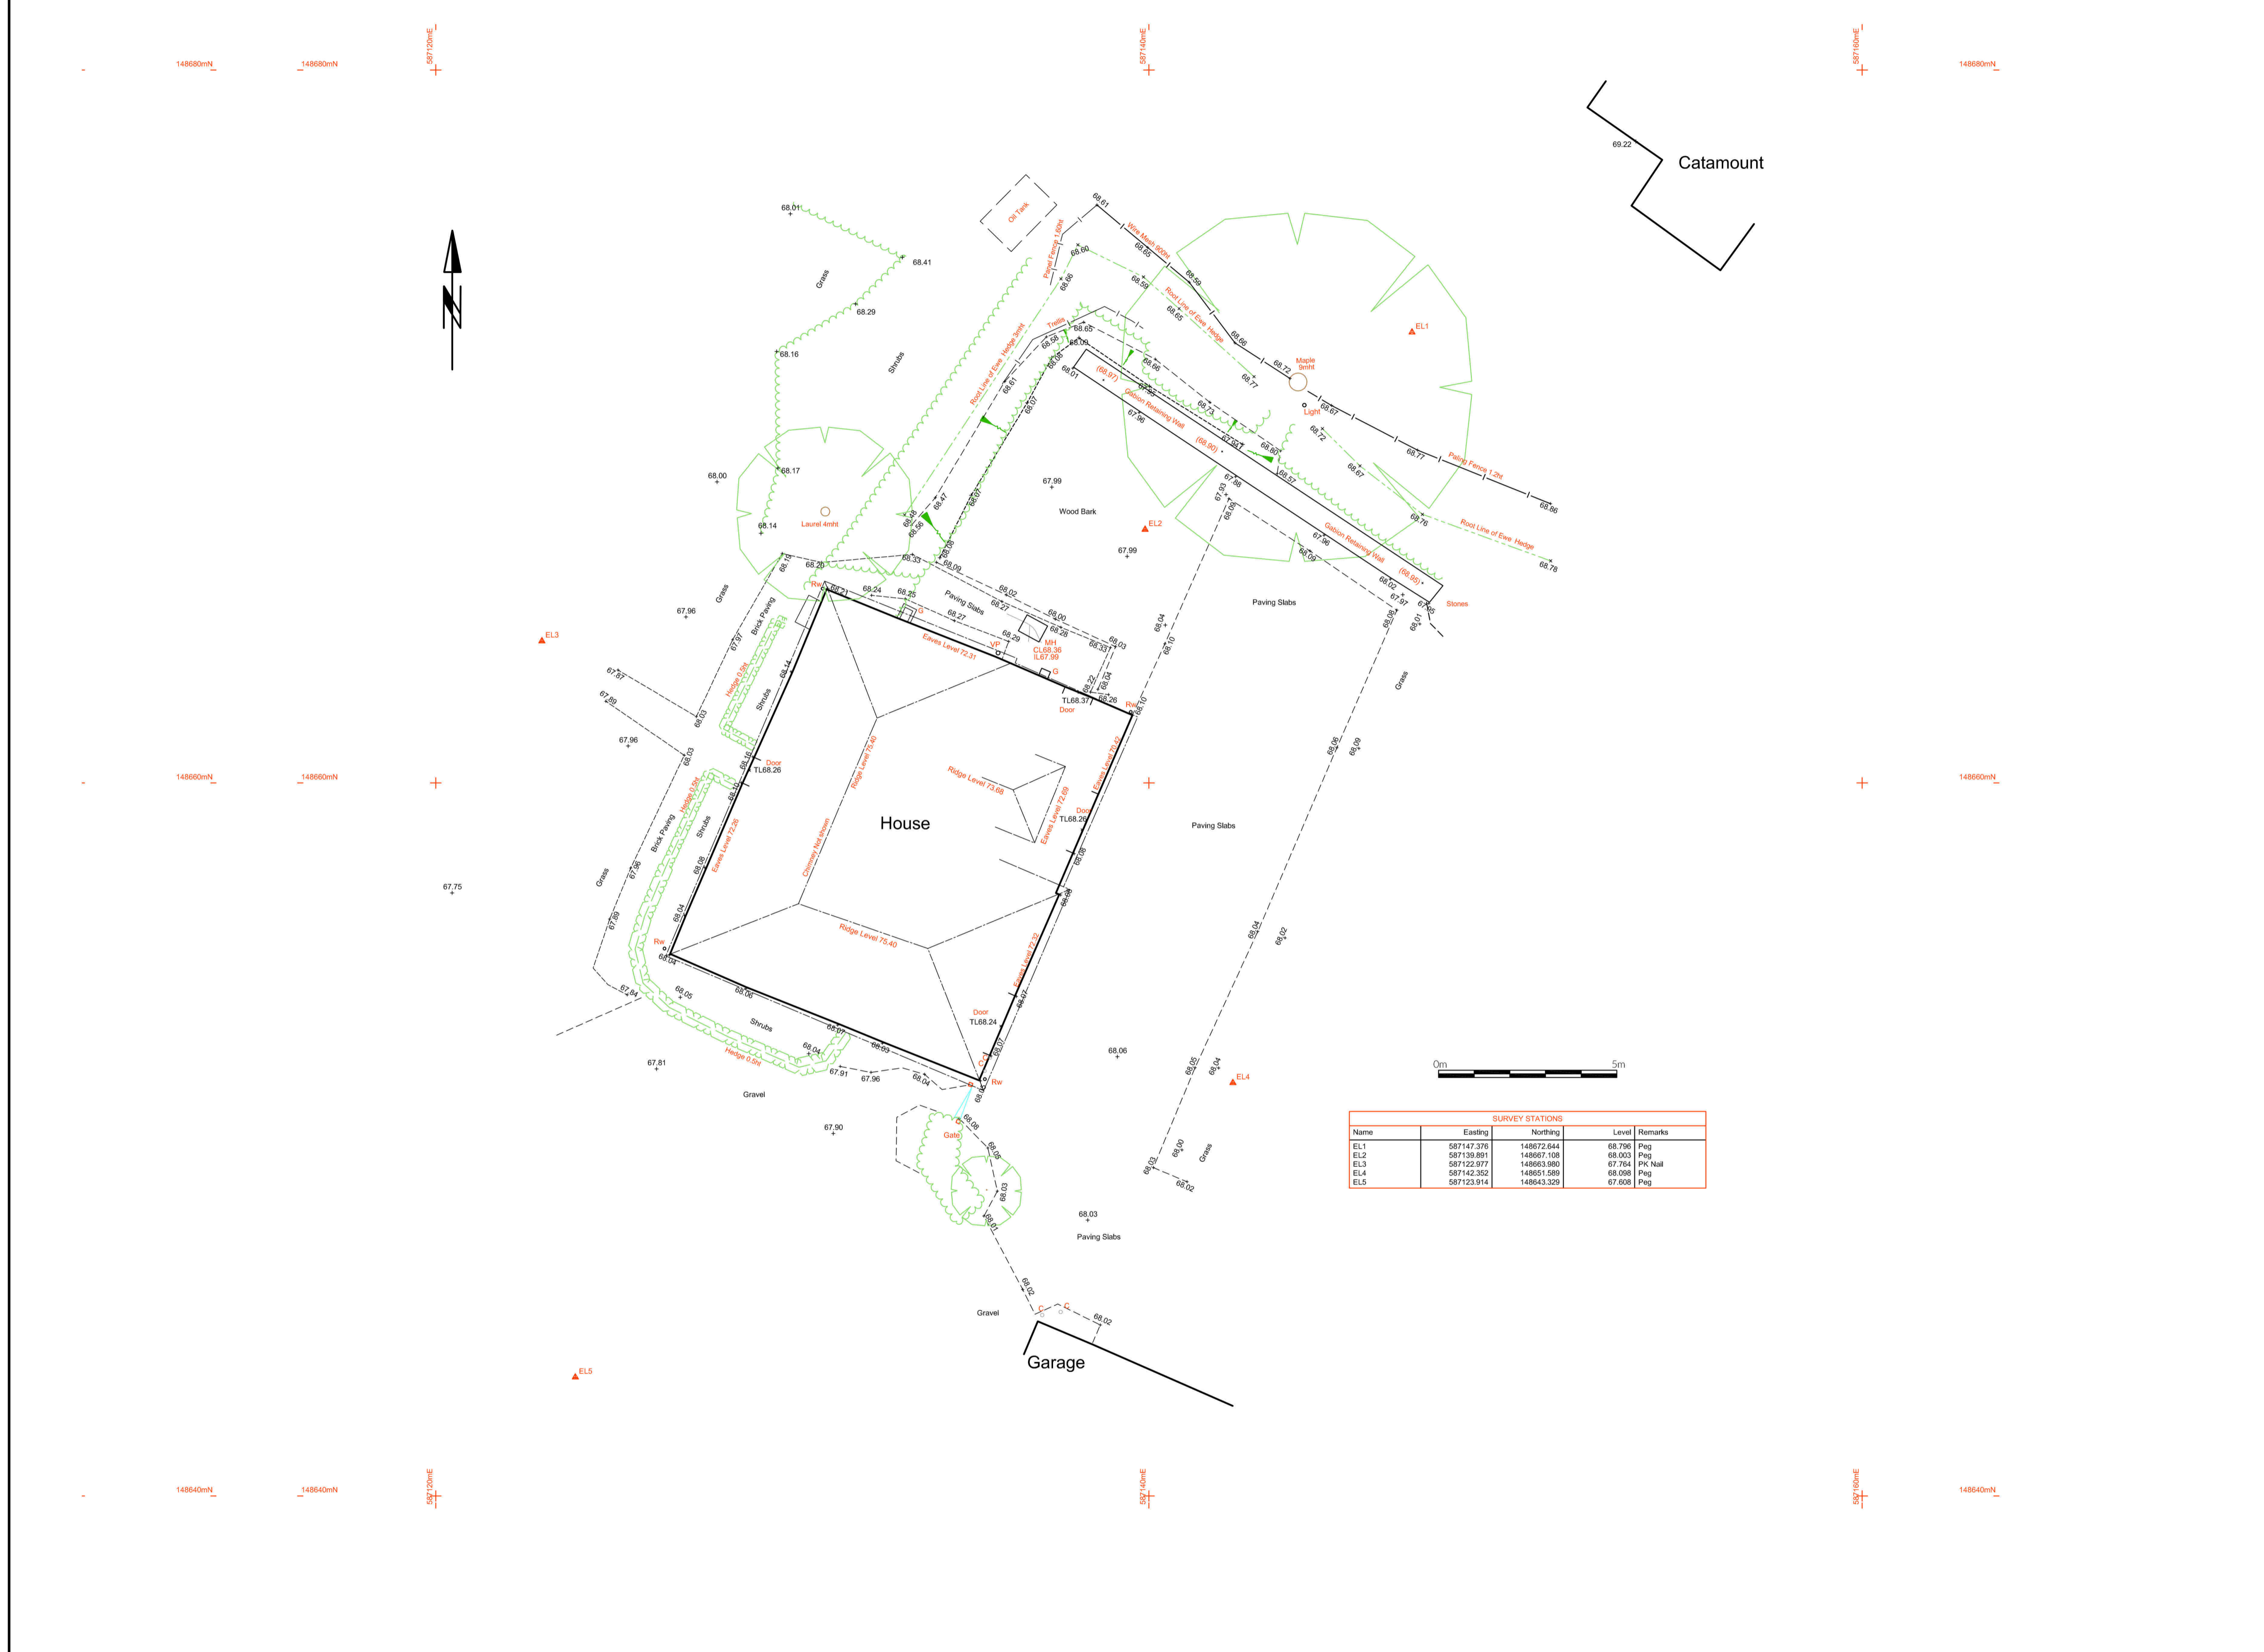

SURVEY STATIONS			
Name	Easting	Northing	Level Remarks
EL1	587147.376	148872.844	68.796 Peg
EL2	587139.891	148867.108	68.003 Peg
EL3	587123.977	148863.880	67.764 Peg Nail
EL4	587142.352	148851.588	68.098 Peg
EL5	587123.914	148843.329	67.698 Peg

 Evans & Langford Engineering your Environment	♦ Structural & Civil Engineers ♦ Project Managers ♦ Land & Building Surveyors ♦ CDM Consultants ♦ Geo-Environmental Engineers ♦ Contract Administrators	Revisions _____ _____ _____	Checked _____ _____	Date _____ _____	Revisions _____ _____ _____	Checked _____ _____	Date _____ _____	Mr & Mrs Kibble Offen Farm Headcorn Road Grafty Green Site Survey (Selective Detail)	Scale 1/100 @A1	Drawn GAH Date Oct 23	
									Drg No. 16252-S1	Checked CAS Date Oct 23	

Evans & Langford Consultants Ltd, RB House, The Square, Lenham ME17 2PG
 www.evanslangford.co.uk Tel +44 (0) 1622 690120 mail@evanslangford.co.uk
 Evans & Langford is part of the RB Group