


2 Existing Plan of Site
1 : 500

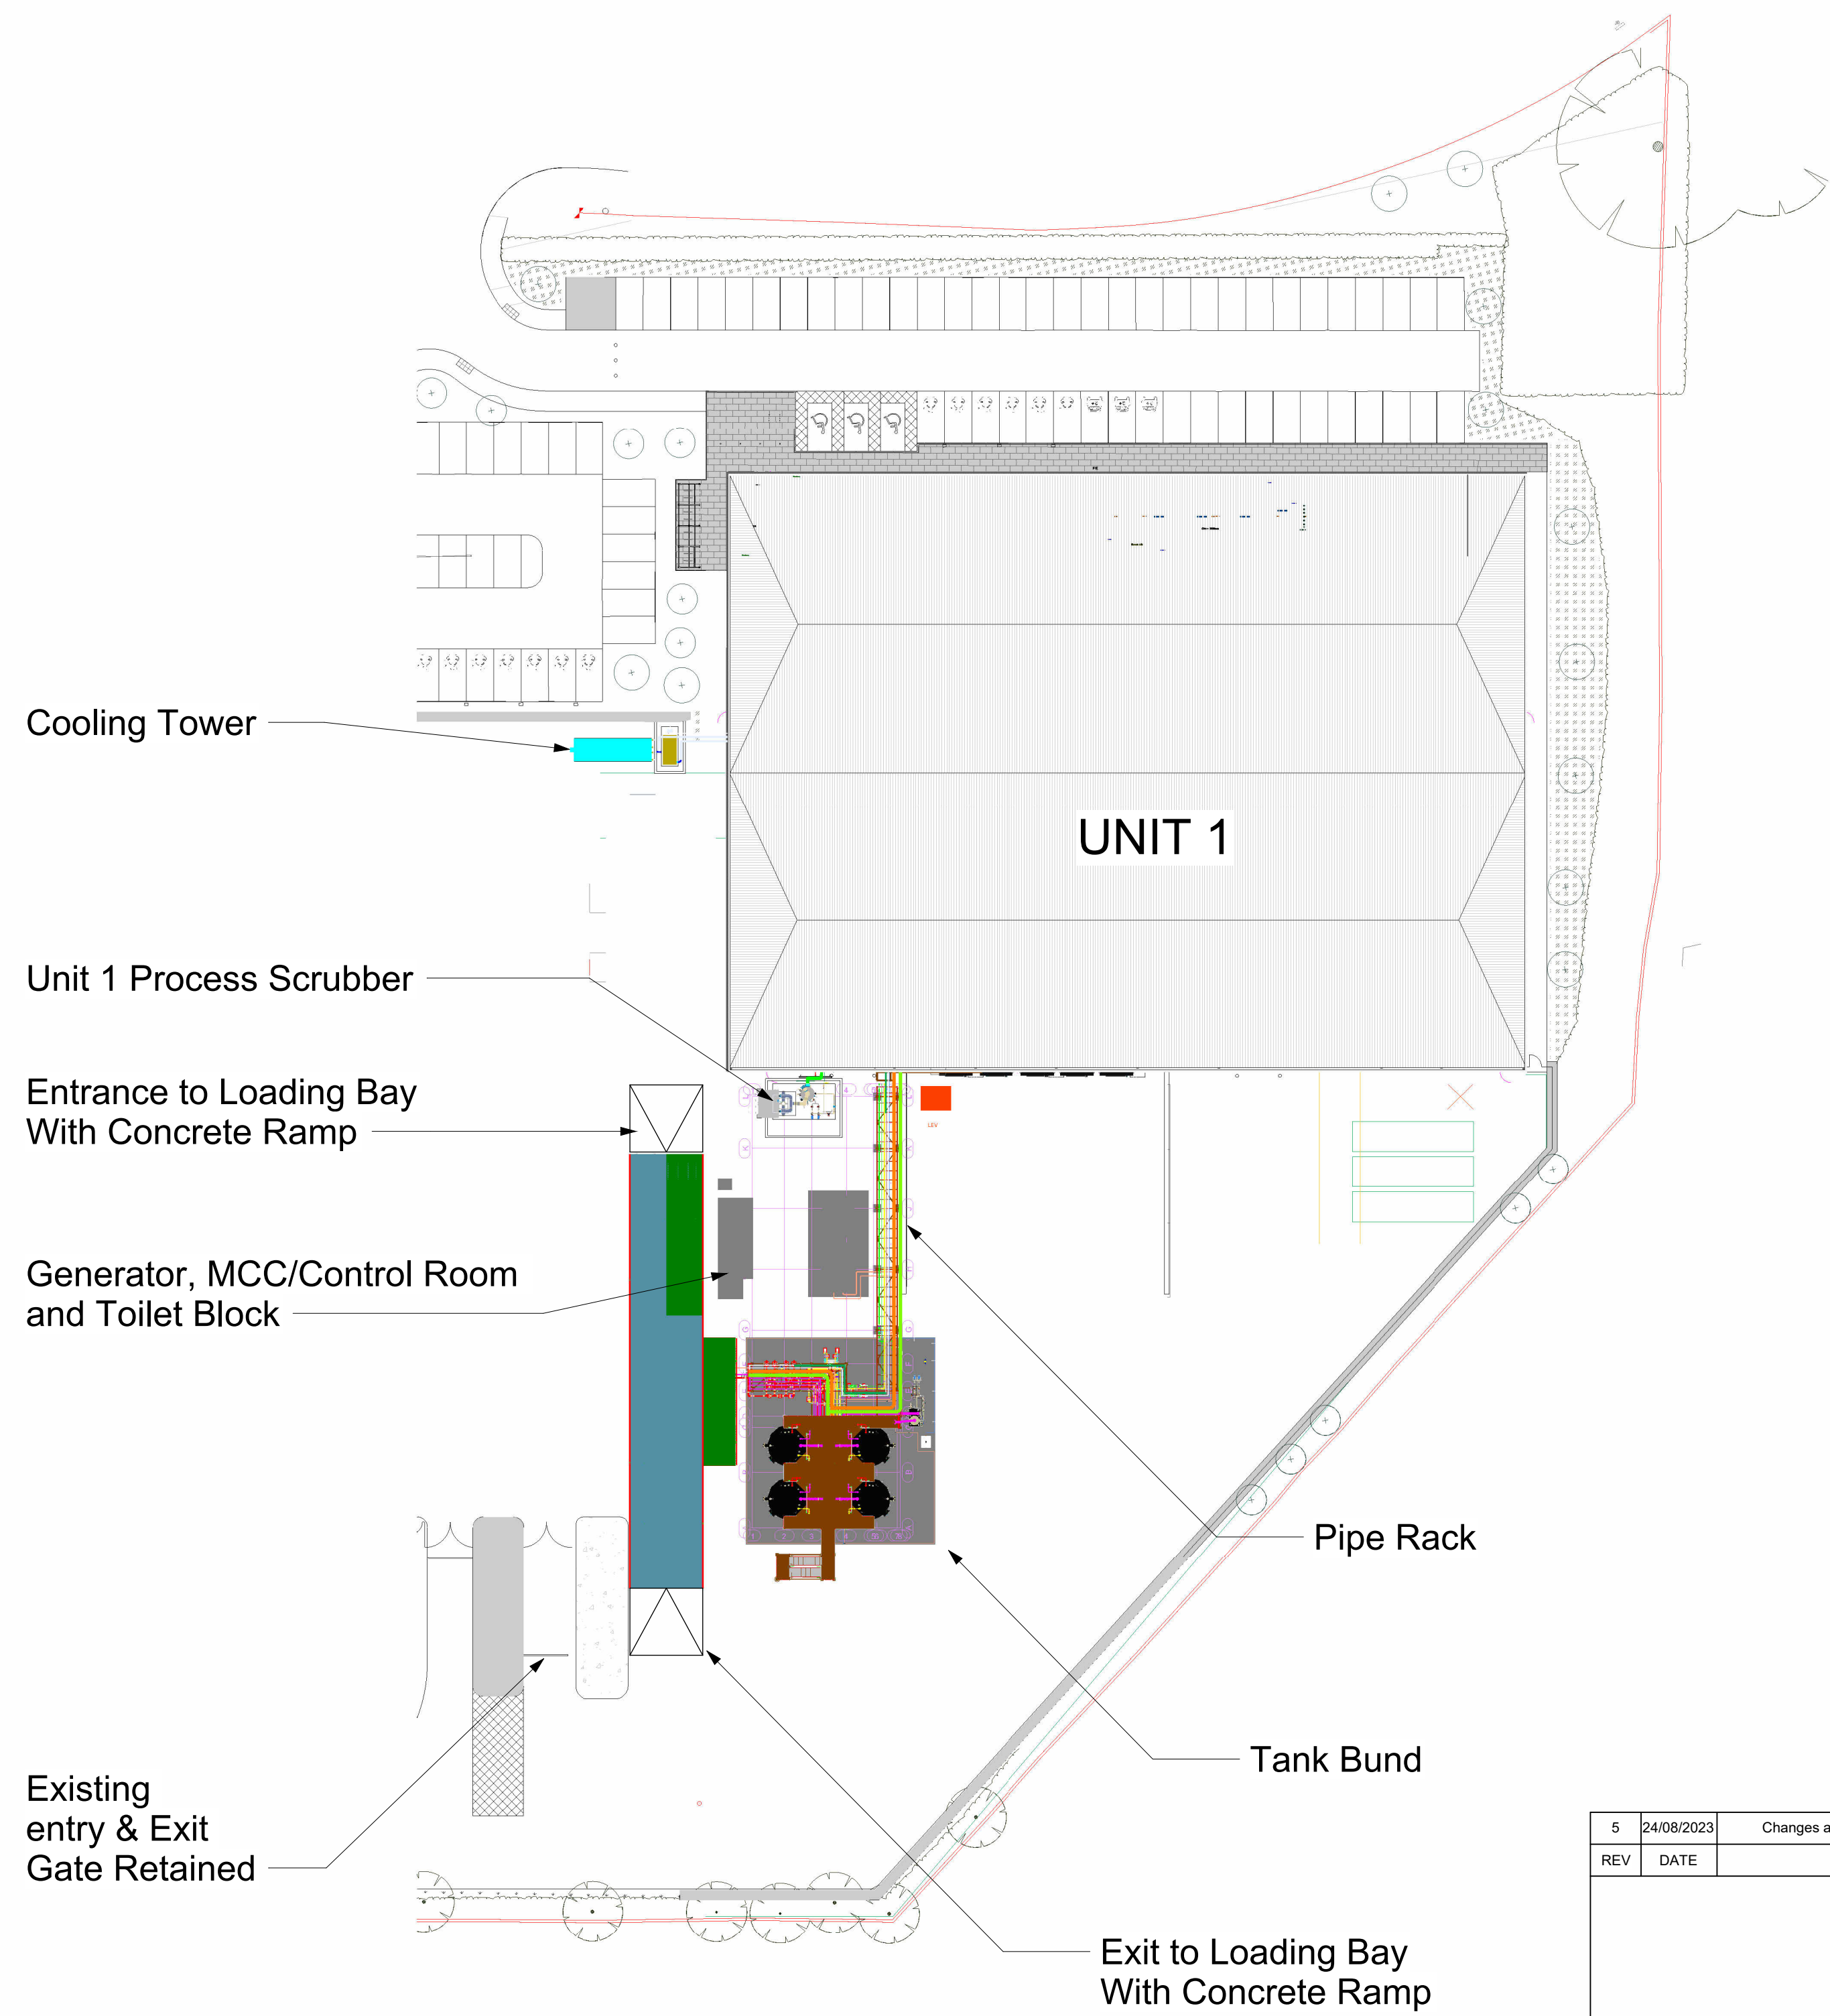

1 Proposed Bulk Acid Tank Farm
1 : 500

5	24/08/2023	Changes as per Comments Aug 18th	JHZ	NR	MJR
REV	DATE	DESCRIPTION	BY	CHK	APP



OLG ENGINEERING

DRAWN BY	JHZ	JOB REF	
DATE	04/27/23	CLIENT REF	
CLIENT	LH	CLIENT APP	

TITLE
Leverton Helm Bulk Storage Tanks
Plan Existing & Proposed Site

SCALE	DRAWING NUMBER	REV.
1 : 500	1567-GAD-4004	5