


NB:- WINDOWS TO BE REPLACED HIGHLIGHTED IN BLUE



**FRONT Elevation Proposed**  
1 : 50



**REAR Elevation Proposed**  
1 : 50

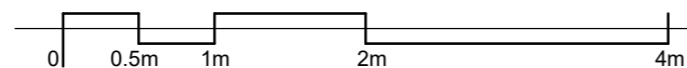

SITE:  
Erika Le Doze  
6 Hazlewood Mews,  
London,  
SW9 9BL

TITLE:  
Proposed Elevations

NOTES:  
THE COPYRIGHT of this drawing is vested in Brunthan Yoheswaran and it may not be reproduced in whole or in part or used for the manufacture of any article without the express permission of the copyright holder  
THE SPECIFICATION in this drawing to be read in accordance with all relevant plans, elevations, sections and structural engineer's designs/calculations  
ALL DIMENSIONS to be confirmed on site before the manufacture of any article  
DO NOT SCALE off Drawing except for approximate dimensions  
ALL WORKMANSHIP to be undertaken in strict accordance with the approval of the LPA Building Control Officer and in strict adherence with current British Standards and codes of practice  
ALL MATERIALS used in construction or manufacture to be in strict adherence with current British Standards and codes of practice  
ALL NEW GLAZING AND WINDOWS to meet thermal and ventilation requirements of current LPA Building Regulations.  
ELECTRICAL EQUIPMENT/WIRING: design & installation of all electrical wiring & related fittings to be carried out by an appd. electrical engineer in strict adherence to current British Standards and codes of practice  
GAS/PLUMBING APPLIANCES: design & installation of all gas & plumbing & related fittings, appliances and equipment to be carried out by an appd. gas engineer in strict adherence to current British Standards and codes of practice

No	R.Desc	R.Date
----	--------	--------

PROJECT NO.

SCALE AT A3	DRAWING NO.	DATE.
1 : 50	A105	11/21/23

DRAWN.	CHECKED.	REVISION.
BY	BY	

**ENGINEERING DESIGN**  
**BYOHESWARAN**  
Architectural Design &  
Structural Engineering services  
in South East London  
✉ info@engdeby.co.uk  
☎ +44 (0)7886 701 813