


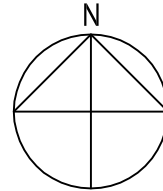

## Location Plan

0 10 20 30 50m  
Scale 1:1250



Rev	Description	Date
Job Reference: <b>Raised Patio</b> <b>Green Shutters,</b> <b>Steyning Road,</b> <b>Rottingdean, BN2 7GA</b>		Client: <b>Mr Jeff Nailard</b>
		Drawing Title: <b>Location Plan</b>
Scale: 1:1250 @ A4	Dwg No: TGAT203/LP	Drawn: Date: 03.11.23

# TG/AT

## Architectural Services

All dimensions to be checked on site.

This drawing should be approved by Local Authority Planning/Building Control or other appropriate checking authority prior to commencement of work.

This drawing should not be reproduced without the prior consent of the author