
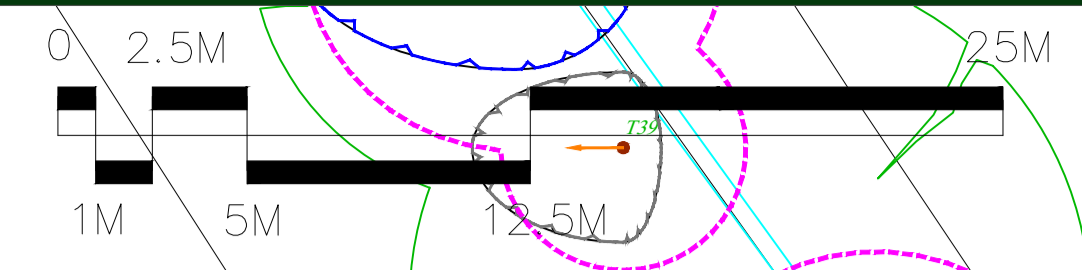


Ryburn Valley High School


Creation of an AGP

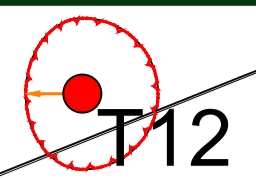

SS&C
SURFACE STANDARDS LTD
Office: 2, Enterprise House,
Wetherhead, Coptham, LE15 9WY
01535 400 012

CONSULTANTS
SURFACE STANDARDS LTD
Office: 2, Enterprise House,
Wetherhead, Coptham, LE15 9WY
01535 400 012

- DO NOT SCALE FROM DRAWING. ALL DIMENSIONS TO BE CHECKED ON SITE PRIOR TO COMMENCEMENT OF WORKS.
- THIS DRAWING IS COPYRIGHT TO SURFACE STANDARDS LTD.
- ALL PERSONNEL SHOULD BE AWARE OF THE HEALTH AND SAFETY PLAN WHICH IS RETAINED IN THE SITE MANAGERS OFFICE.

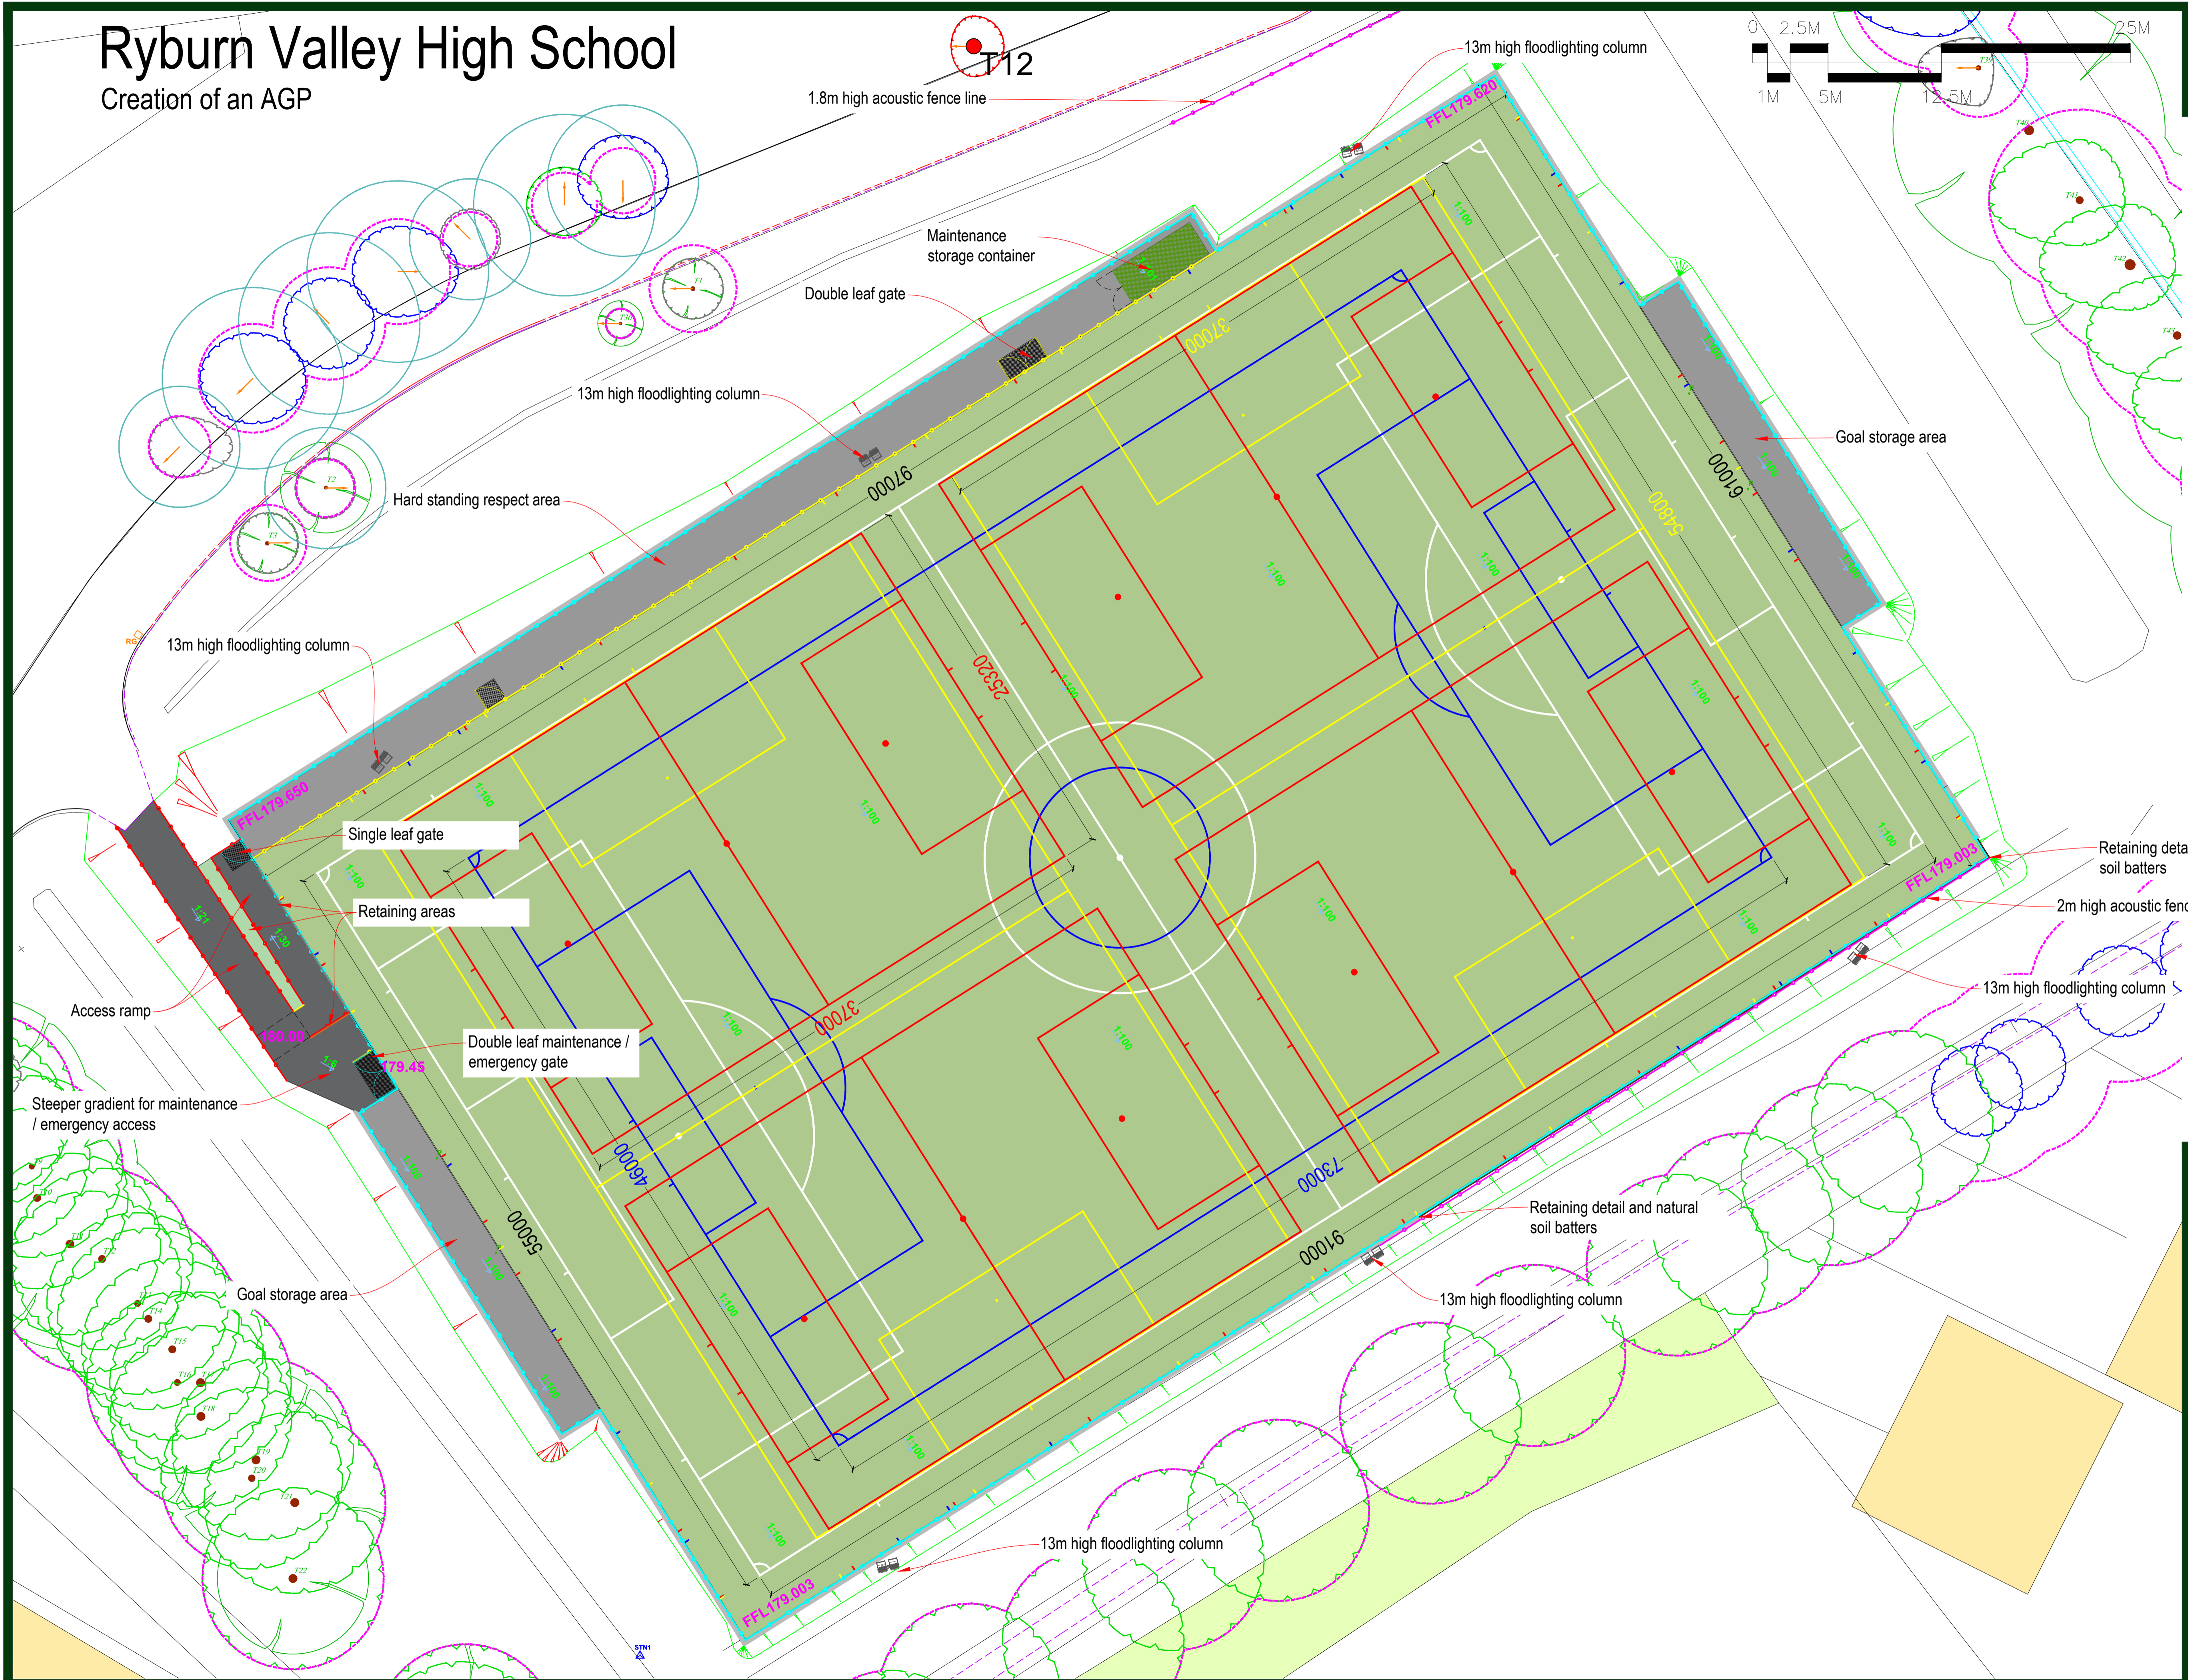

- Artificial Turf Playing Area
- Footpaths & Hard Standing Areas
- 4.5m High Ball Stop Fence Line
- 1.8 to 2m High Acoustic Barrier
- 1.2m High Ball Stop Fence Line
- 1.2m High Timber Fence Line

Notes:
Line markings to accommodate:
1Nr. 11v11 91x55m (white)
1Nr. 9v9 73x46m (blue)
2Nr. 7v7 54.8x37m* (yellow)
4Nr. 5v5 37x25.32m* (red)

*Smaller than recommended size but acceptable for FA match play

00	PLANNING ISSUE	WB	26/09/23
REV	DESCRIPTION	REV	CK DATE

S&C SLATTER

AUTHOR
WB

TITLE
Ryburn Valley High School
Creation of an AGP
Proposed ATP Plan

PROJECT	SCALE	SIZE
SC105	1:200	A1

DRAWING No	REVISION
04	00