


0.70m * 1.80m * 1.20m * 1.80m * 0.70m

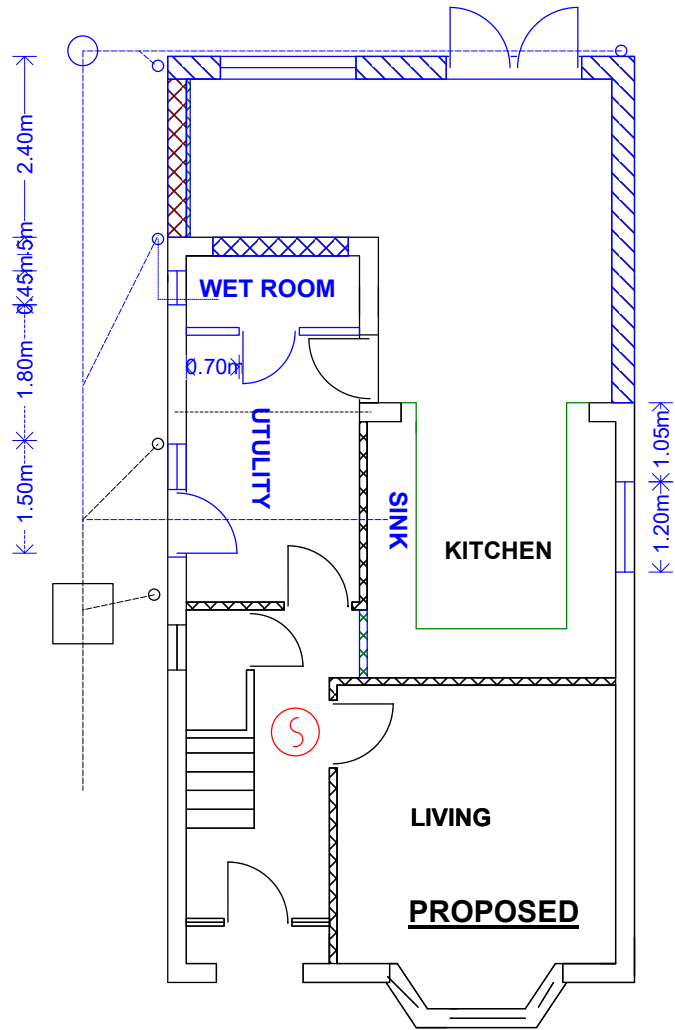

GND FLOOR LAYOUT

1:100

