




NOTES:
DO NOT SCALE (UNLESS FOR PLANNING PURPOSES)

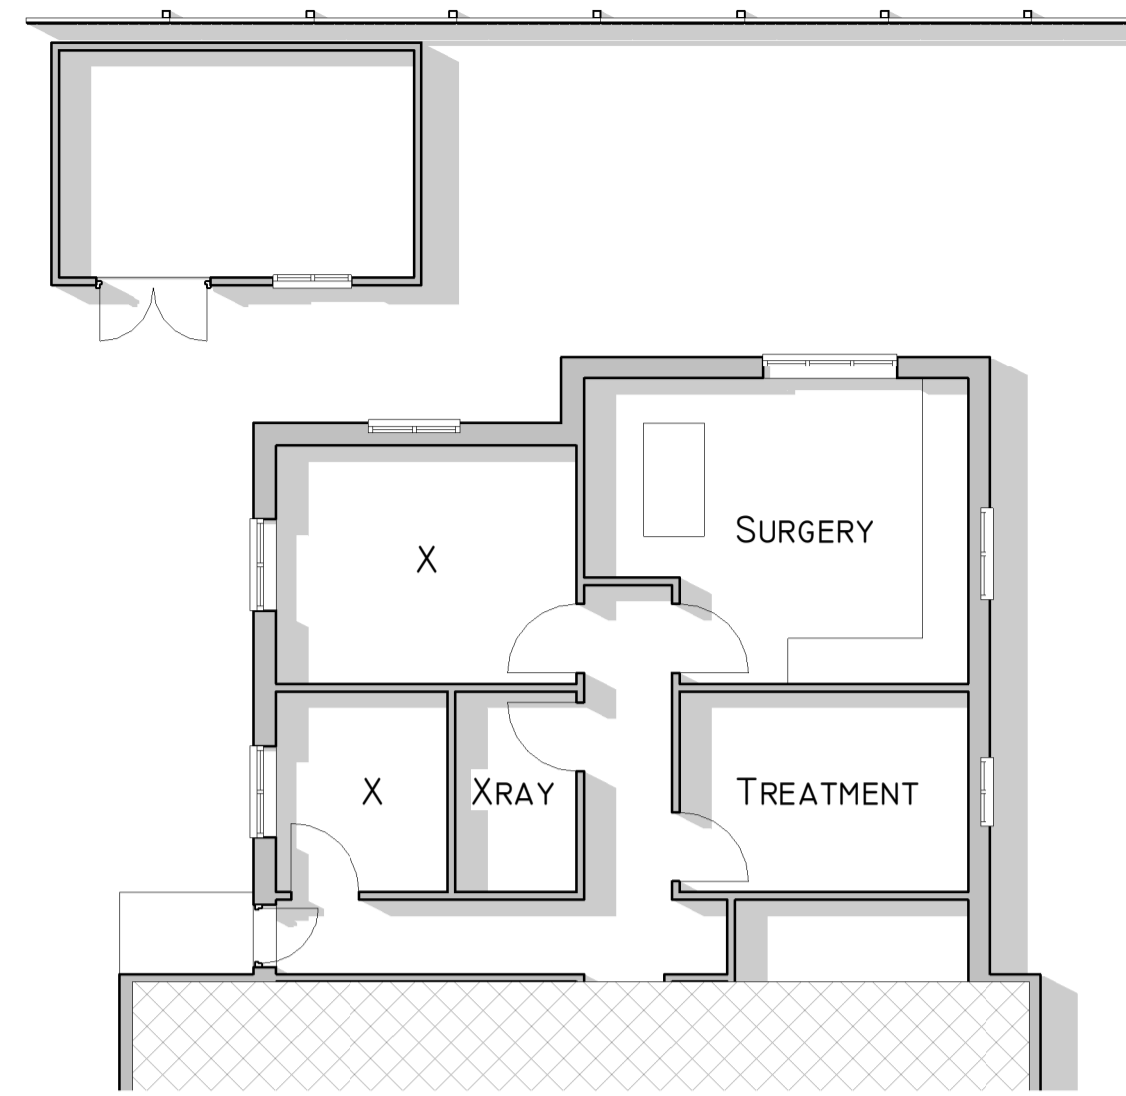


EXISTING GROUND FLOOR PLAN
1 : 100

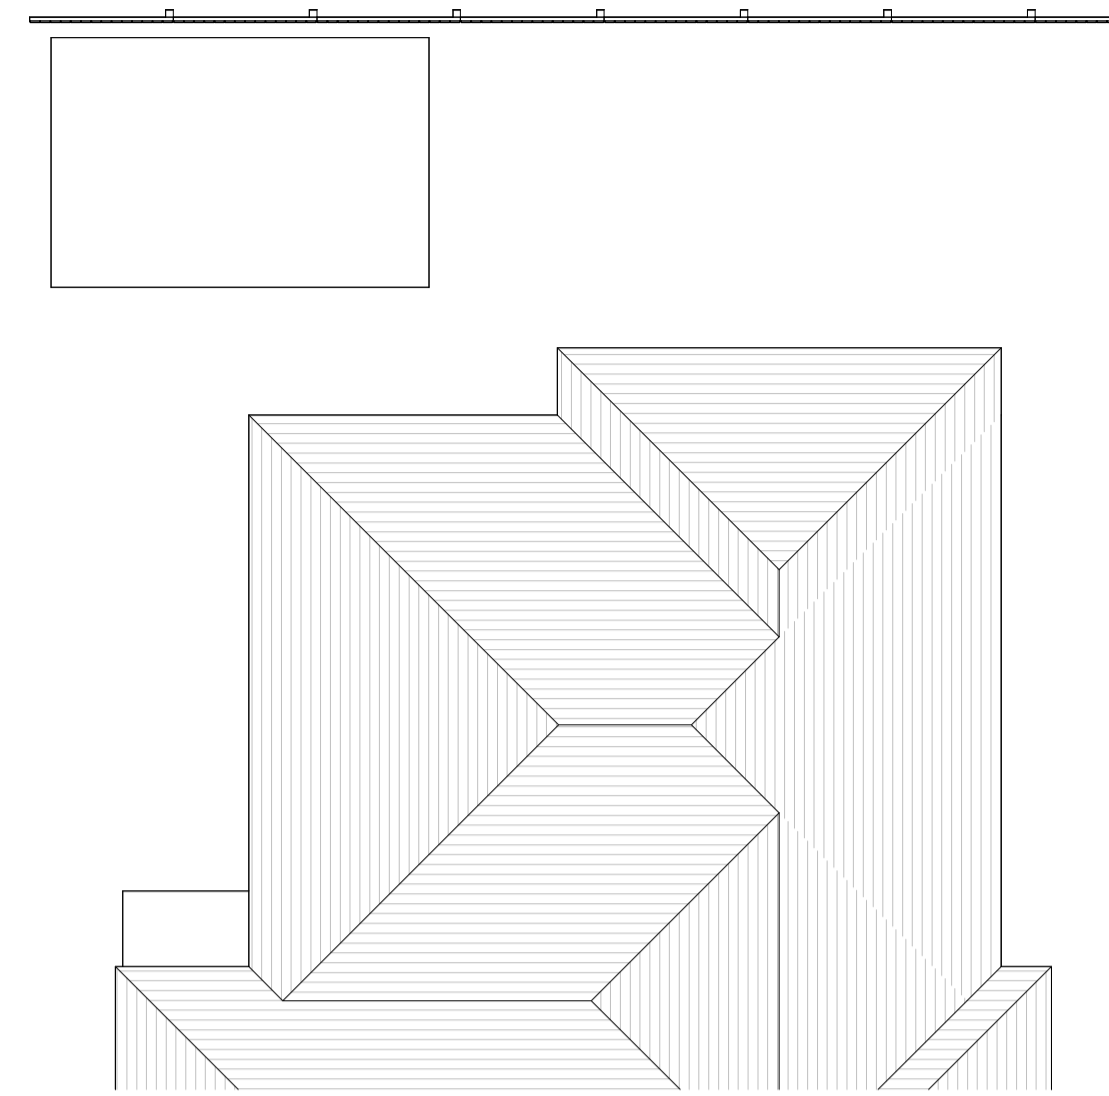


EXISTING ROOF PLAN
1 : 100

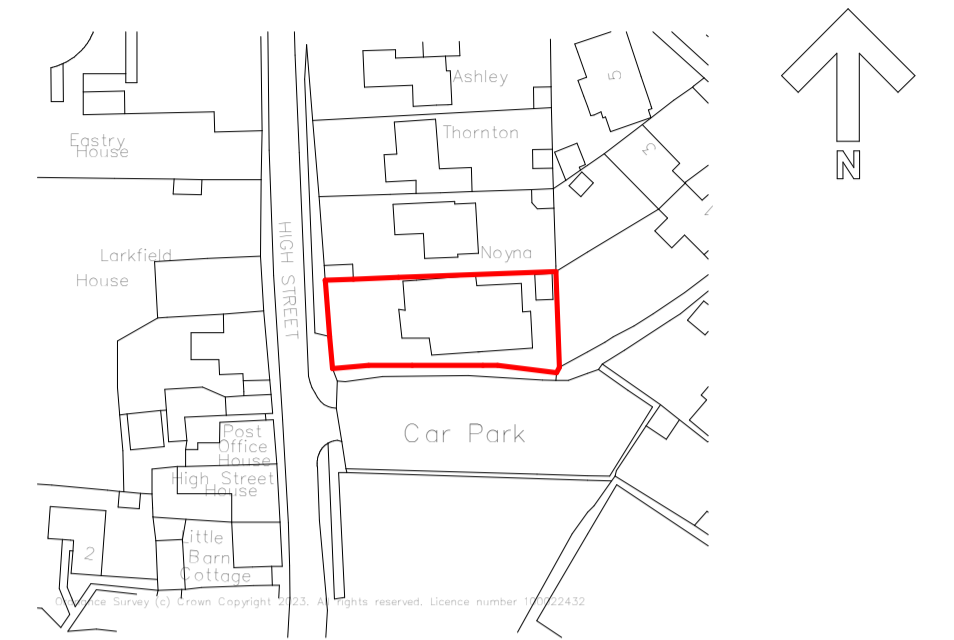


SITE LOCATION PLAN
1 : 1250

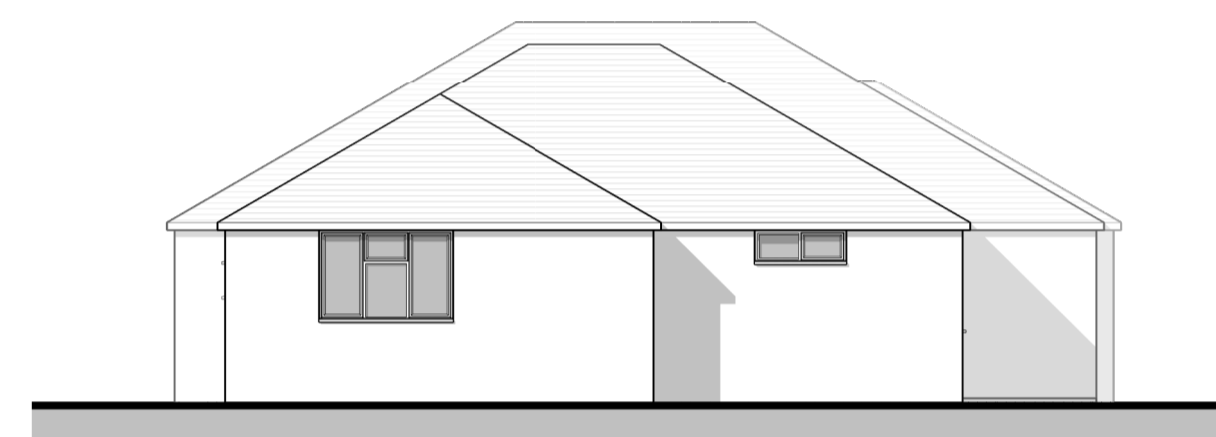


EXISTING REAR ELEVATION
1 : 100

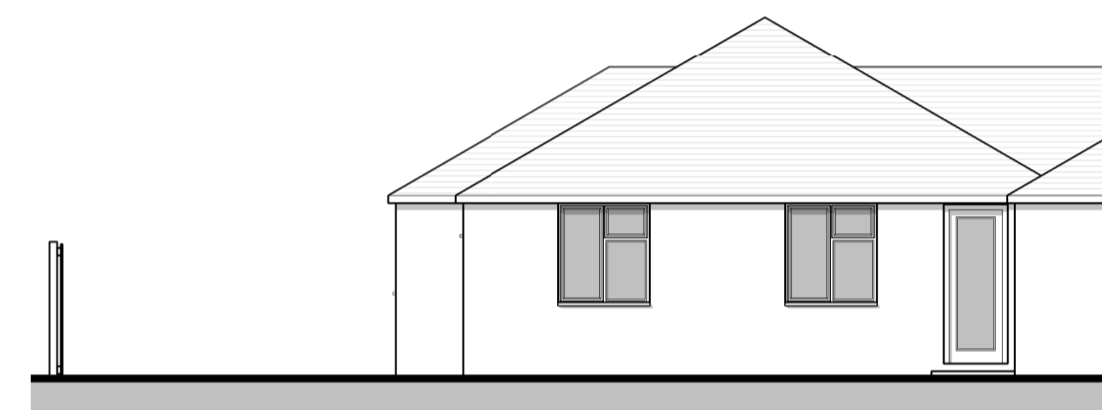


EXISTING LEFT ELEVATION
1 : 100

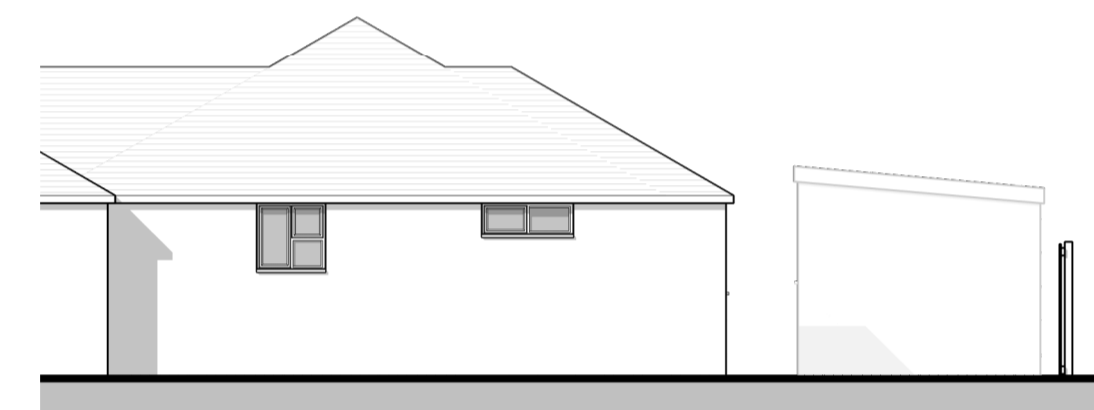


EXISTING RIGHT ELEVATION
1 : 100

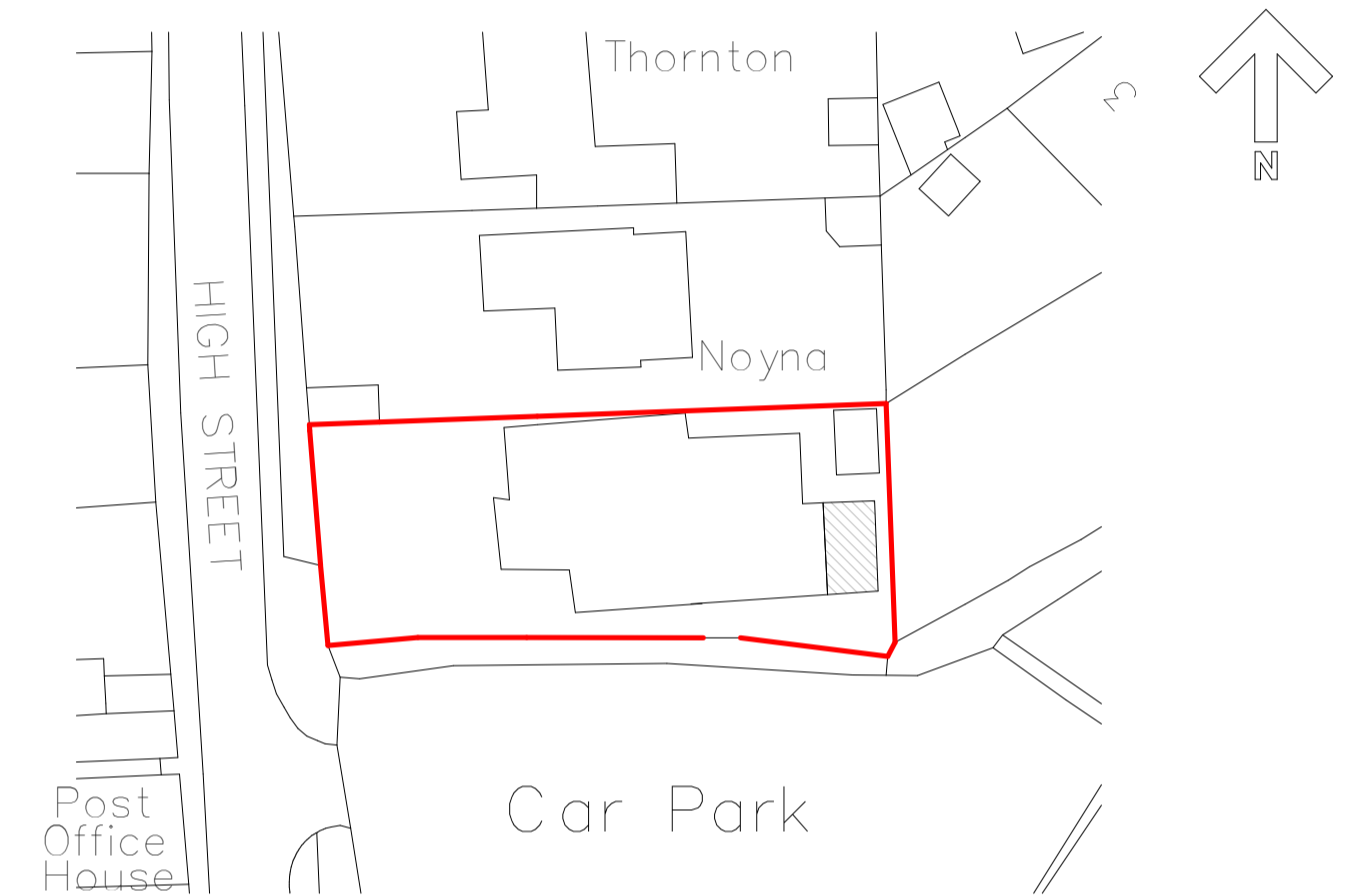



PROPOSED BLOCK PLAN
1 : 500

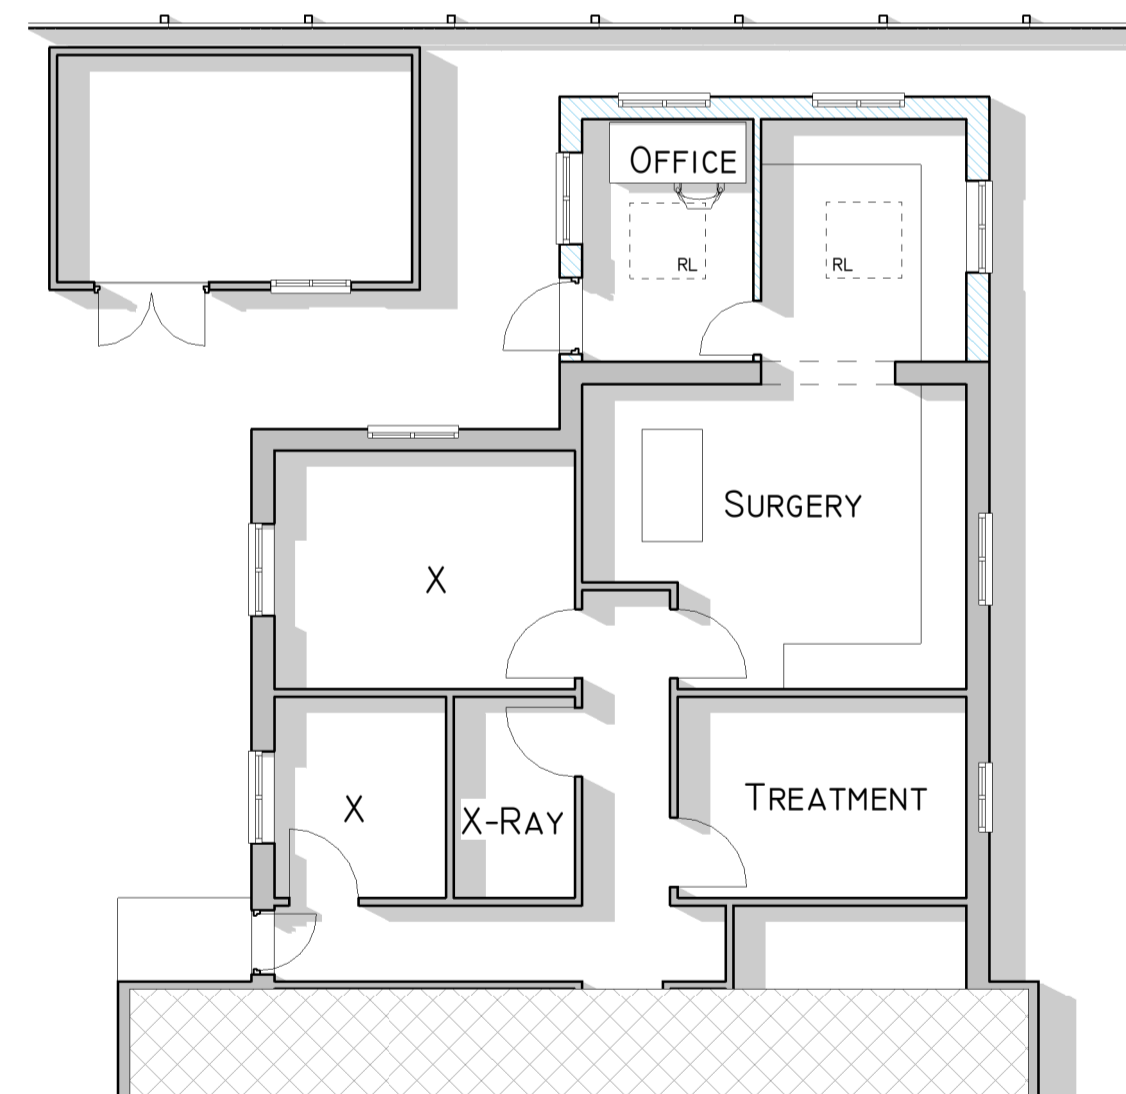


PROPOSED GROUND FLOOR PLAN
1 : 100

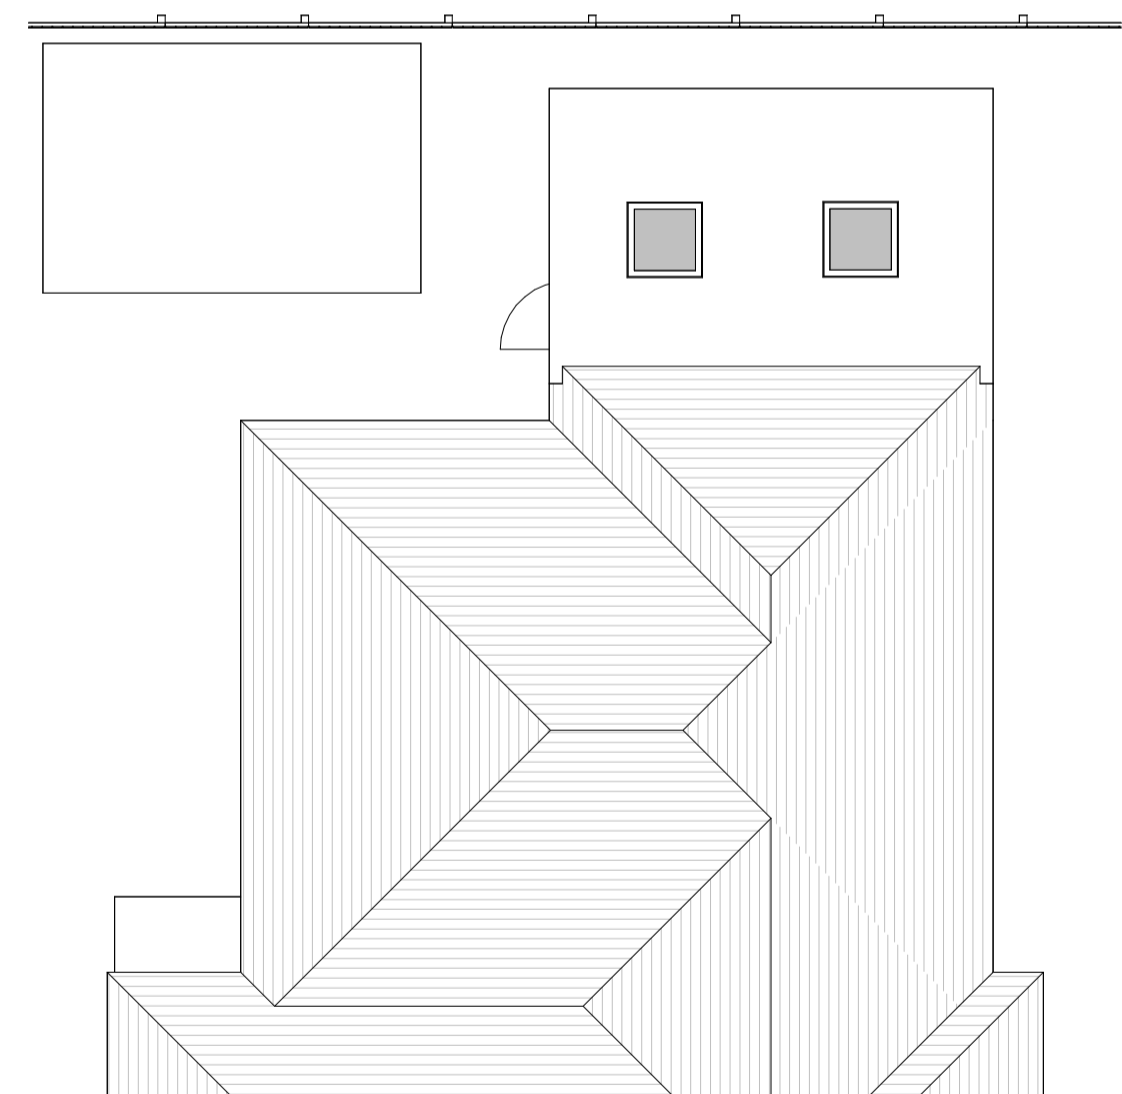


PROPOSED ROOF PLAN
1 : 100

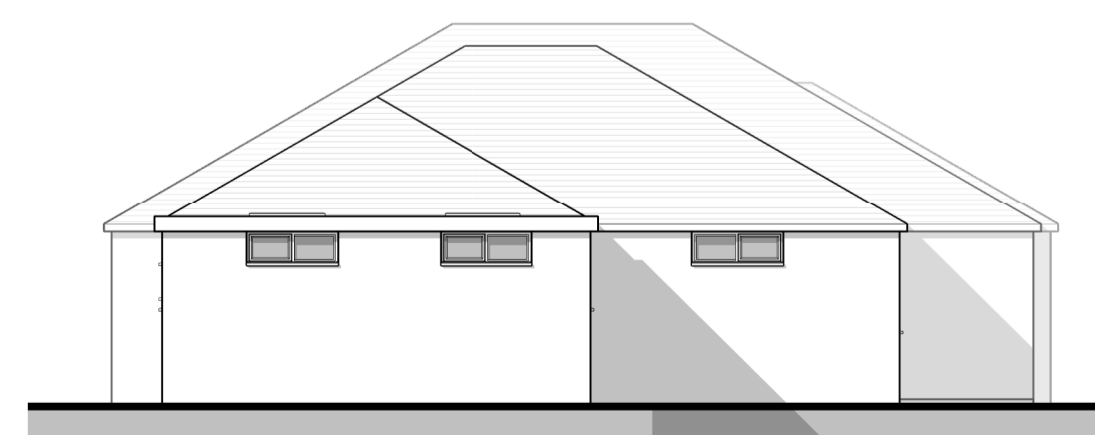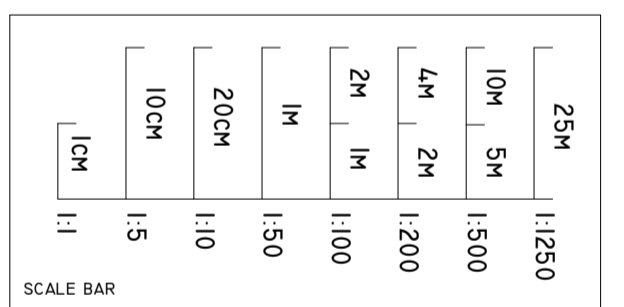

PROPOSED REAR ELEVATION
1 : 100

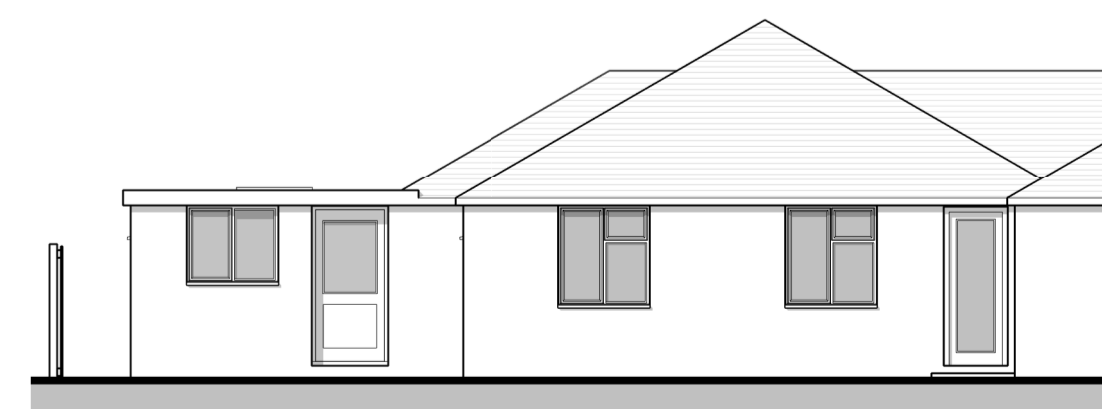

PROPOSED LEFT ELEVATION
1 : 100

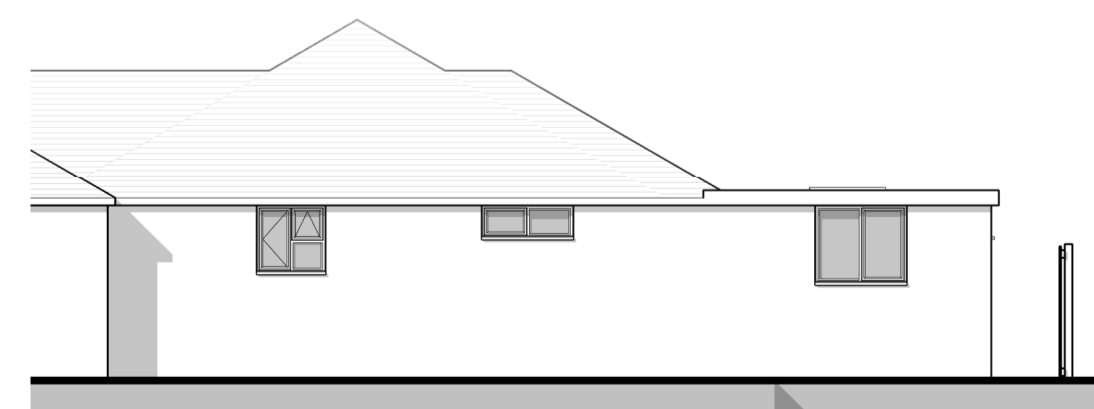

PROPOSED RIGHT ELEVATION
1 : 100

REV	DESCRIPTION	DATE
<p>127 TANKERTON ROAD WHITSTABLE CT5 2AN 01227 467 660</p>		
<p>CLIENT DETAILS J. WILMOTT</p>		
<p>SITE LOCATION BEACON VIEW VETS, HIGH ST, EASTRY, SANDWICH CT13 0HE</p>		
<p>DRAWING TITLE EXISTING AND PROPOSED PLANS AND ELEVATIONS</p>		
DATE	SCALE	DRAWN BY
11/09/23	AS INDICATED @ AI	HR
PROJECT NO.	DRAWING NO.	REVISION
23078	P01	