



Section 1.1

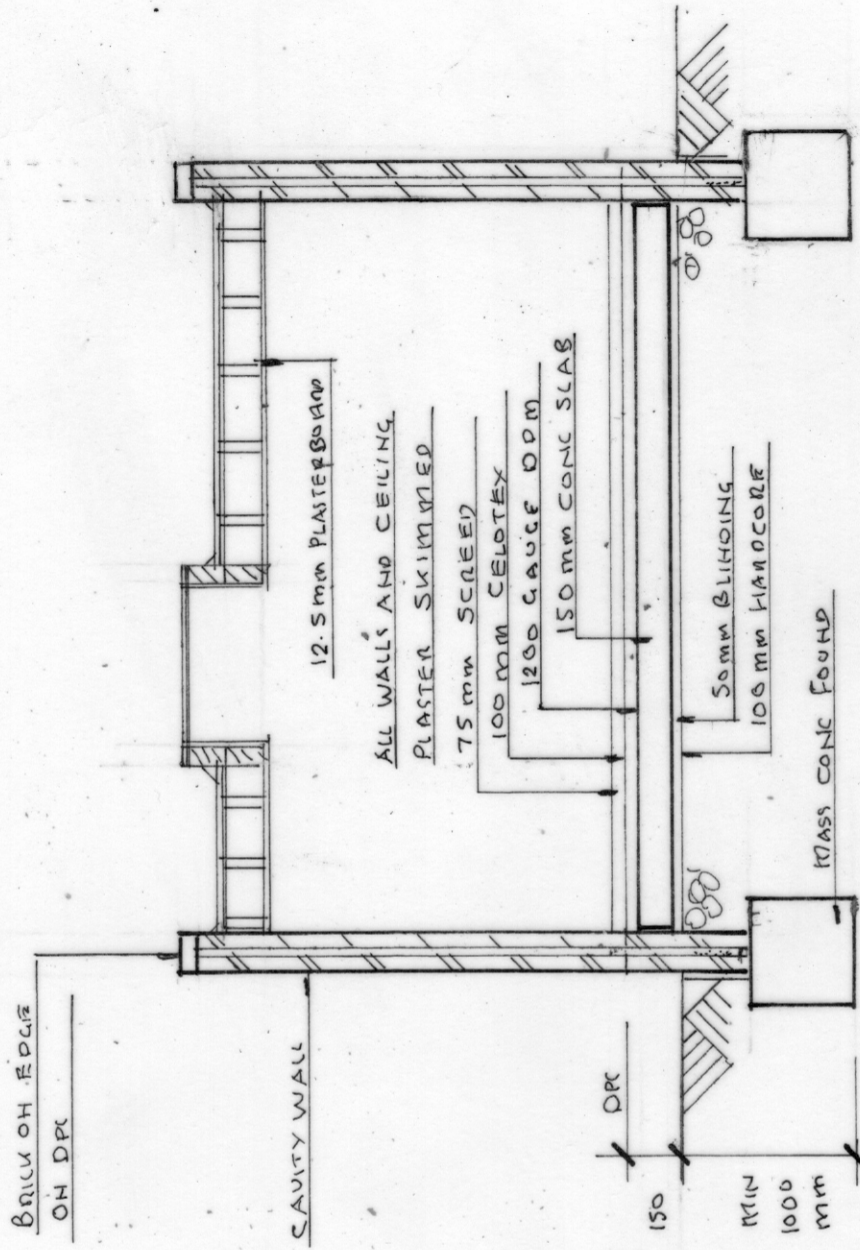

Section 2.2



Building Excellence
AWARDS 2018
 Regional Winner

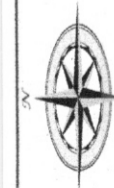

SCALE 1:50

