


TOILET 2

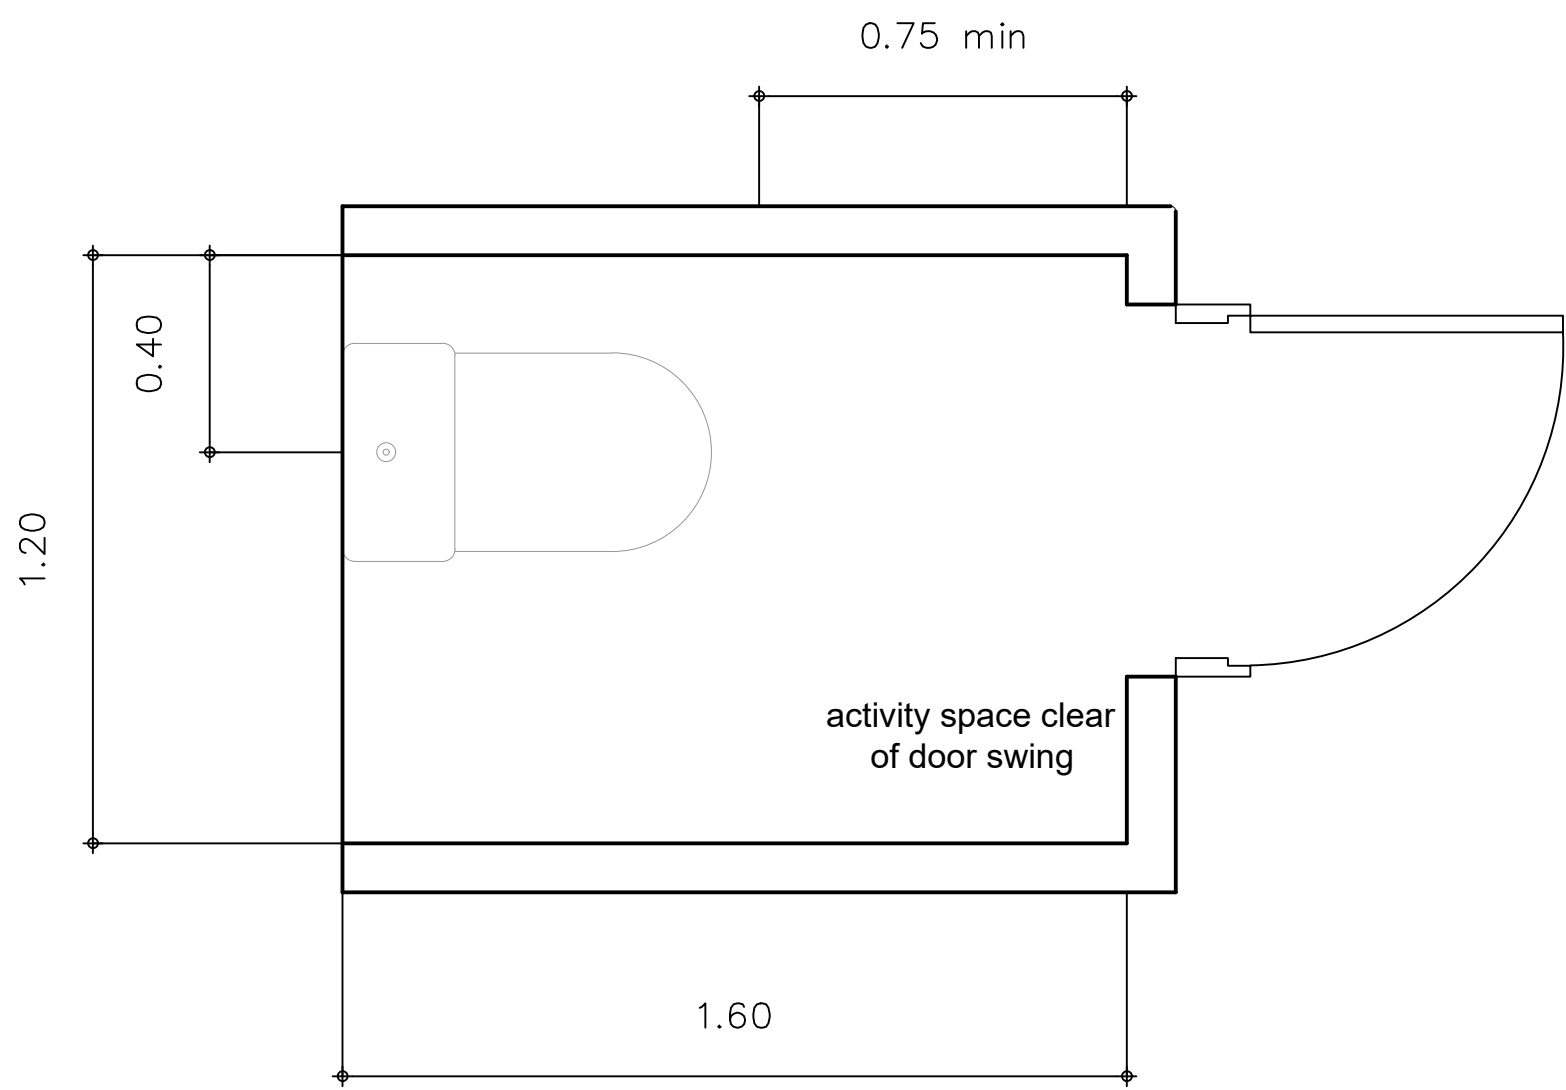

TOILET 1

Date: 11/17/23	Revised:	Plan Name: Toilet Layouts	Scale:
----------------	----------	---------------------------	--------