




Section through A-A as Proposed
North Facing Dormer Elevation
Scale: 1/100 @ A3

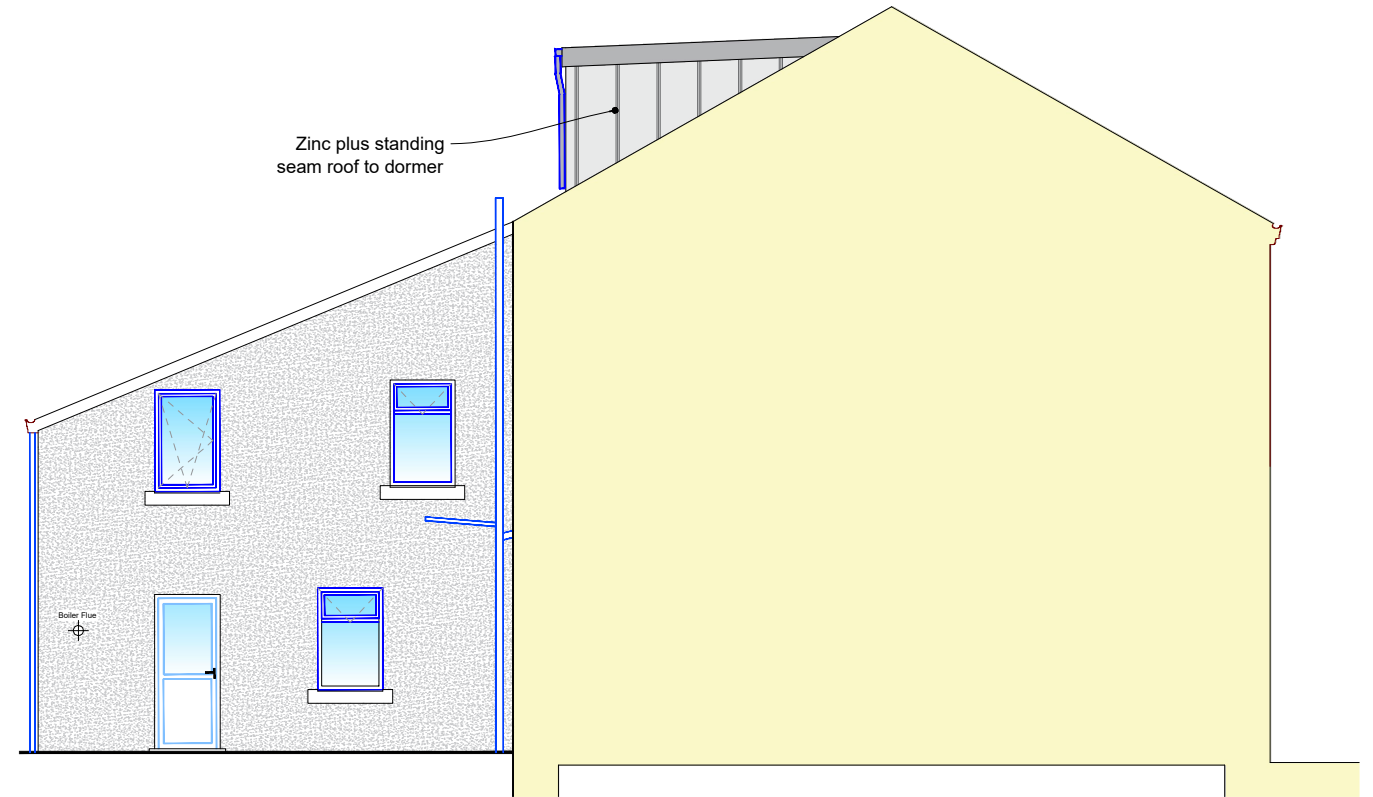


Side Elevation as Proposed
Scale: 1/100 @ A3

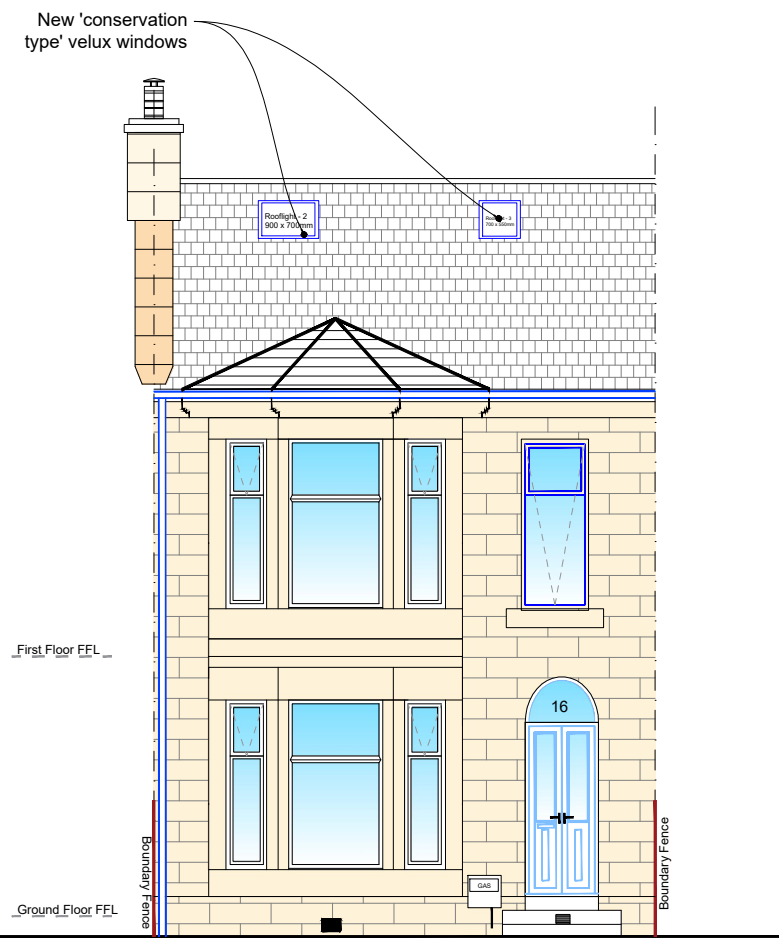

Front Elevation as Proposed
Scale: 1/100 @ A3

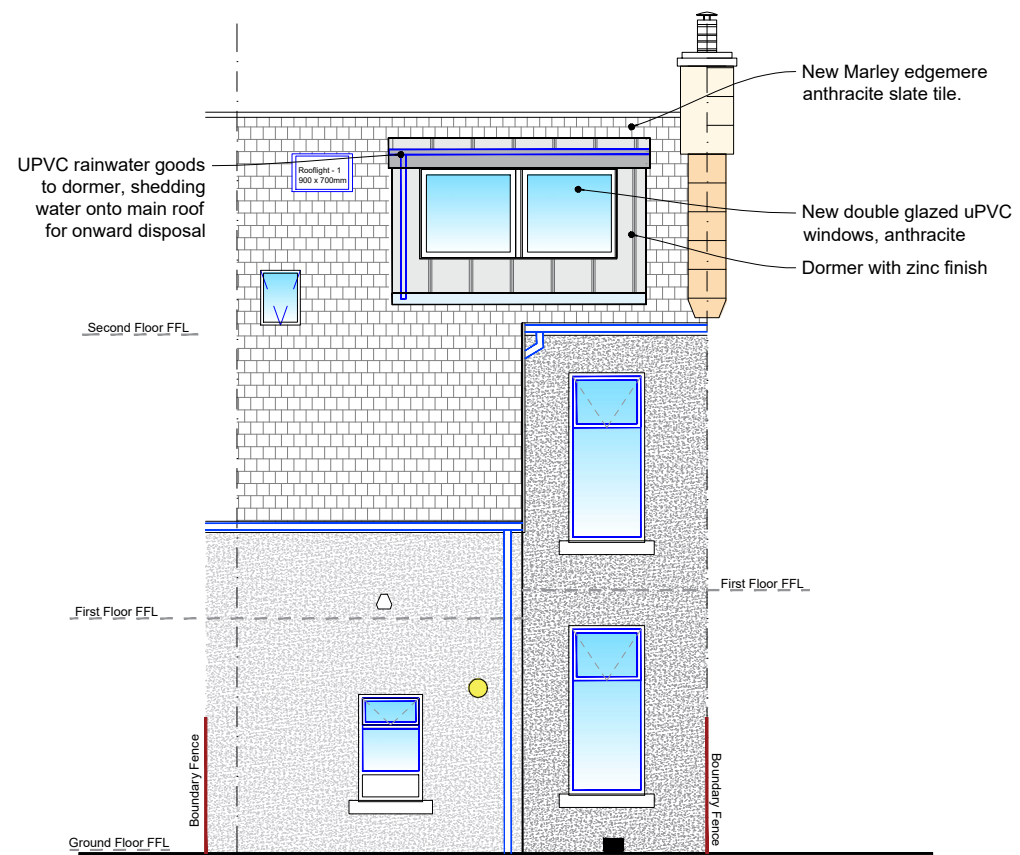

Rear Elevation as Proposed
Scale: 1/100 @ A3

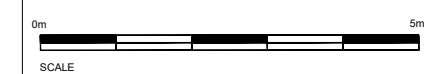

Rev	Date	Details
Issued for Planning / Building Warrant		
Proposed Layouts; Front and Rear Elevations & Section through A-A		
16 Berridale Avenue, Glasgow, G44 3AE		
Scale		Drawn By
1/100	A3	FH
Date	Drawing No.	Rev
06/11/2023	(P) - 02	A