




Side Elevation (West)

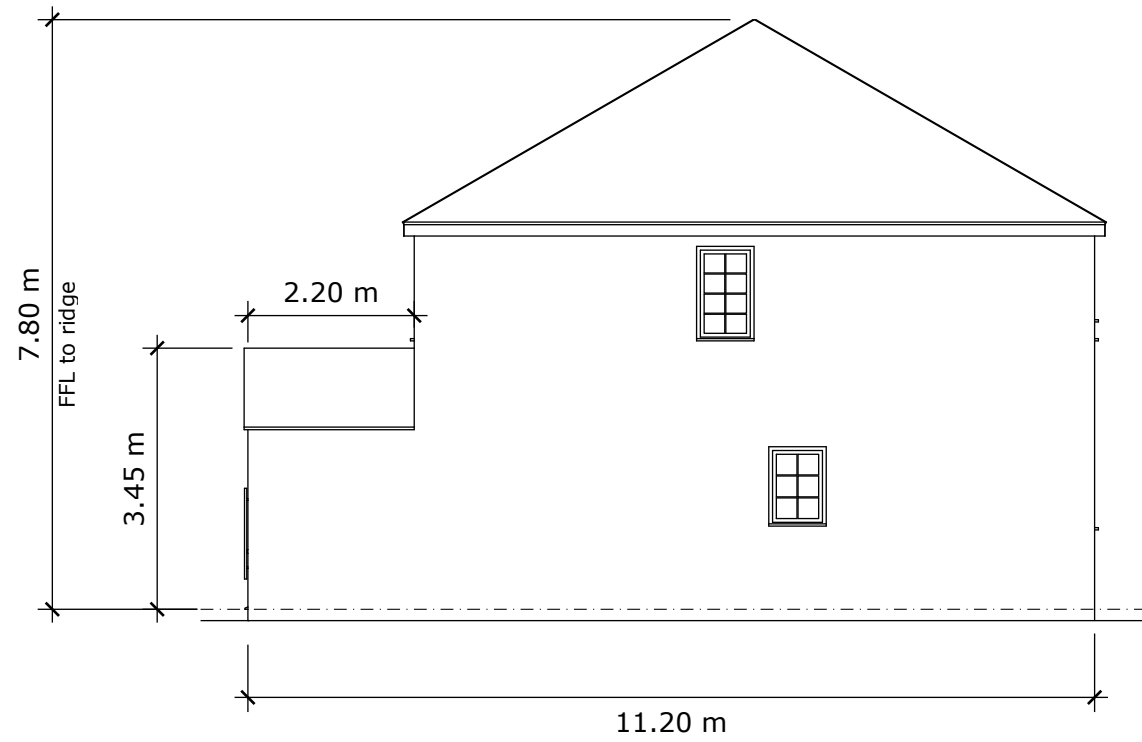


Side Elevation (East)

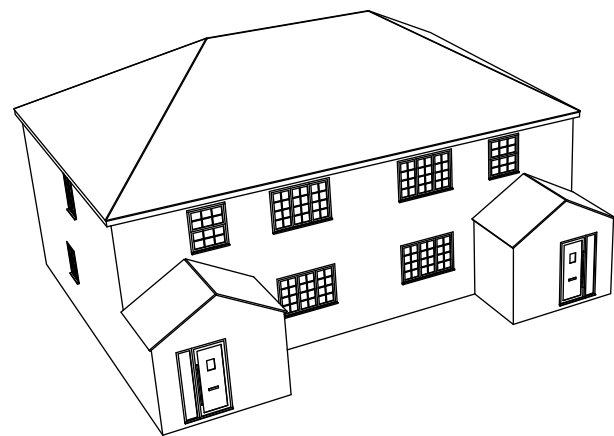

Isometric view

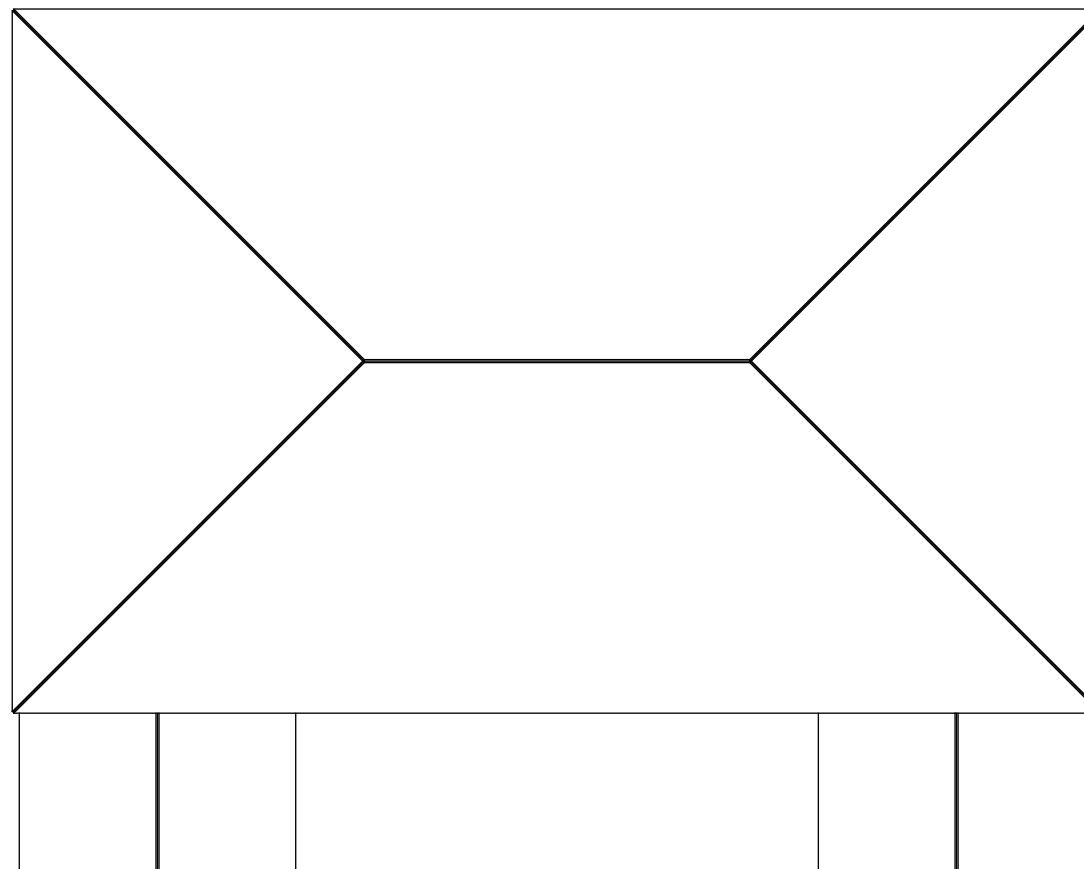

Roof

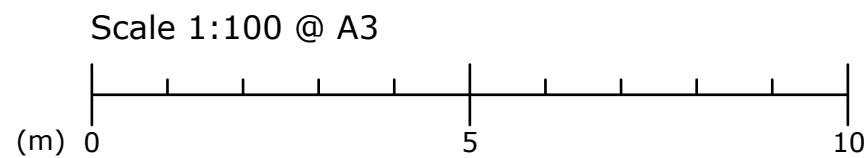

**Notes:**

All dimensions are in metres unless otherwise noted

**Project Title**

Stapeley Farm Cottages

**Drawing Title**

Side Elevations & Roof

**Drawing Size:**

A3

Date	Rev
19/11/23	C

Revision description:

- A - Planning
- B - Pre-app submission
- C - Planning

**Drawing No.**

SC-EL-02