



17m Line


00 Existing Front Elevation
TR01 SCALE 1:100



01 Existing Rear Elevation
TR01 SCALE 1:100

General Notes:

The general contractor is responsible for the verification of all dimensions on site and shall inform the client of any discrepancies. Do not scale from this drawing. Use marked dimensions.

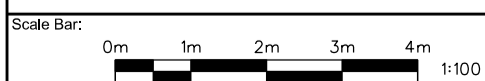

01 N.Point & Dims added for planning 17.11.23 AS TSB
00 Issued for Planning 30.10.23 AS TSB
Rev: Description: Date Drn by: Ckd by:

Client: Tom & Senel Beaney			
Project Name: 131 Thetford Road			
Drawing Title: Existing Elevations			
Project No: TR01	Drawing No: TR01-P-104	Revision: 01	Scale: 1:100
Drawn By: AS	Checked By: TSB	Status: Planning	Date: August 2023

131 Thetford Road
New Malden
KT3 5DS