



SHARED GATED ACCESS

EXISTING DROP KERB

BIN STORE

BIKE STORE

QUEENS ROAD

CHATTON ROW

Miles Green Farm




ADRIAN KEELING
DESIGN PROPOSAL @
MILES GREEN FARM
35 QUEENS ROAD
BISLEY
GU24 9AR

BLOCK PLAN

1:500 @ A3
SEPTEMBER 2023
23079.PRE-06
OF

HAC DESIGNS LTD
100 BERKSHIRE PLACE
WHARFEDALE ROAD
WINNERSH RG41 5RD
info@hac-designs.co.uk
www.hac-designs.co.uk

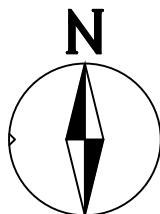

NOTES:

1. CONTRACTOR MUST CHECK DIMENSIONS ON-SITE PRIOR TO COMMENCEMENT OF WORKS.
2. ANY DISCREPANCIES OR UNCERTAINTIES MUST BE NOTIFIED TO THE PRINCIPAL DESIGNER.
4. BOUNDARIES HAVE BEEN ASSUMED ON-SITE. CLARIFICATION AND CONFIRMATION OF BOUNDARY MUST BE TAKEN UP WITH A LEGAL PARTY.
5. ALL DRAWINGS ARE TO BE PLAN-CHECKED BY THE LOCAL AUTHORITY, OR AN ALLOCATED INDEPENDENT BUILDING CONTROL SURVEYOR AND APPROVED.
6. ANY UNSPECIFIED USAGE OR REPRODUCTION OF 'HAC DESIGNS LTD' DRAWING ARE SUBJECT TO INTELLECTUAL PROPERTY AND COPYRIGHT LAWS AND MUST BE APPROVED BY PRIOR WRITTEN CONSENT.
7. STRUCTURAL ELEMENTS AND SUPPORTS MUST BE DESIGNED BY A CERTIFIED STRUCTURAL ENGINEER, THAT HAS PROVIDED SUPPORTIVE CALCULATIONS TO BE APPROVED BY THE LOCAL AUTHORITY BEFORE INSTALLATION.
8. NON-SPECIFIED MATERIALS MUST BE CONSULTED AND APPROVED BY ALL RELEVANT PARTIES PRIOR TO INSTALLATION.



SCALE 1:500

©Crown Copyright and database rights 2019 OS Licence no. 100019980



HAC DESIGNS