


FRONT ELEVATION WINDOW GRAPHICS ITEM 3



Item 3 Far Left window

Scale 1:10 @ A3

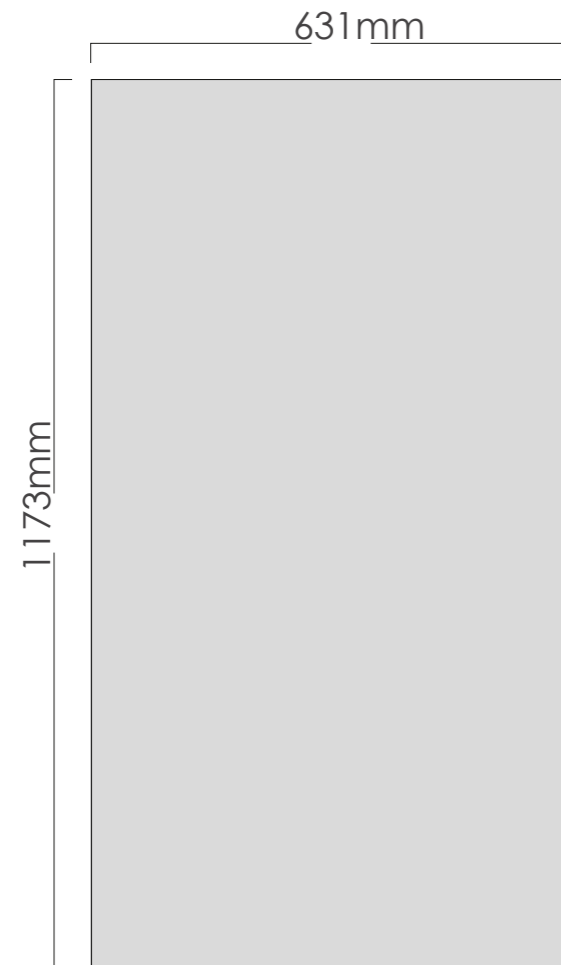


Item 3 Door window Top

Scale 1:20 @ A3

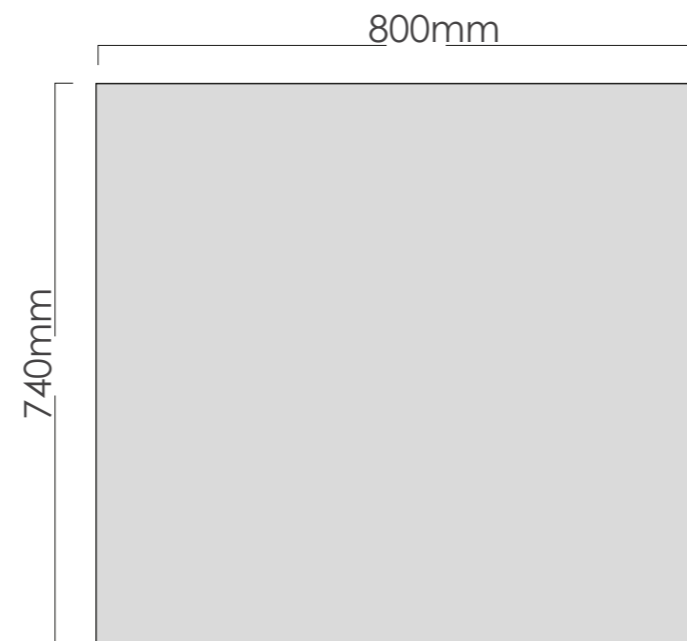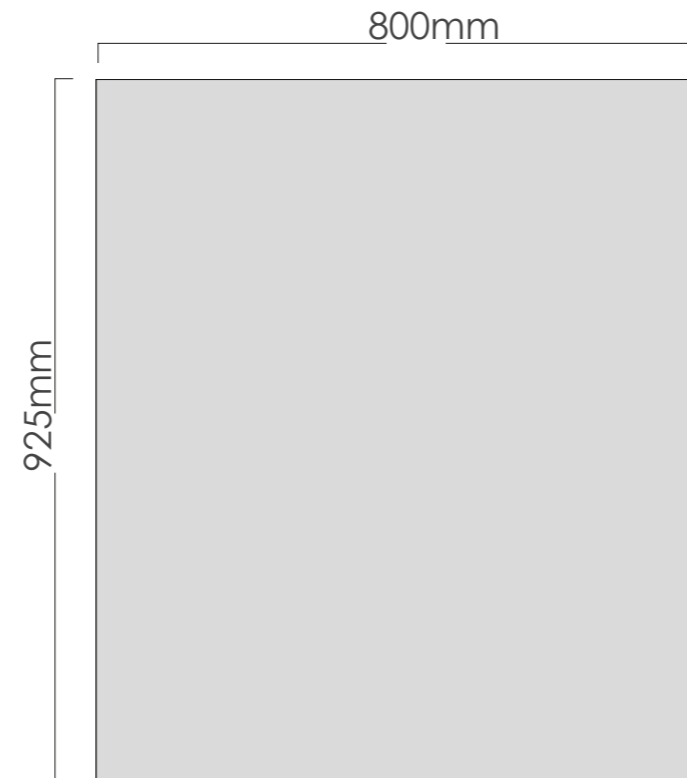

Item 3 Far Right window

Scale 1:20 @ A3

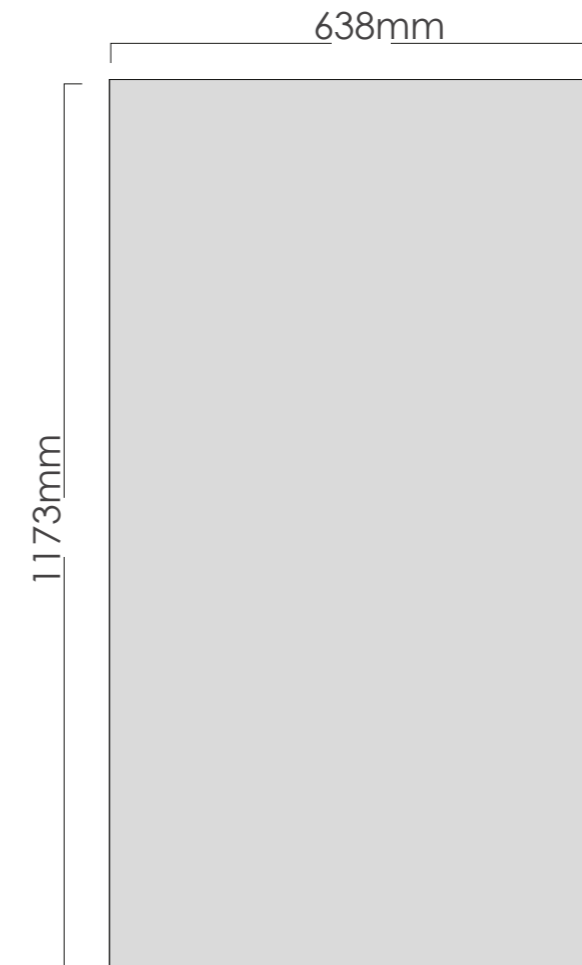

4 No. Frosted Vinyl window Graphics

