

THIS DRAWING MUST BE READ IN CONJUNCTION WITH OTHER ARCHITECT'S, CONSULTANT'S, SUB-CONTRACTOR'S AND SPECIALIST DRAWINGS.

ALL DIMENSIONS ARE IN MILLIMETRES UNLESS STATED OTHERWISE.

ALL DIMENSIONS ARE TO BE VERIFIED ON SITE AND CONFIRMED, BY THE CONTRACTOR, BEFORE COMMENCEMENT OF CONSTRUCTION.

IF THIS DRAWING EXCEEDS THE QUANTITIES TAKEN, IN ANY WAY, THE ARCHITECTS ARE TO BE INFORMED BEFORE THE WORK IS PUT IN HAND.

Rev	Date	Revision	By	Chk
-	00.00.00	-	-	-

Notes

Text

PRELIMINARY

Le Page Architects

Le Page Architects Limited
Plumer House
Tallyour Road
Crownhill
Plymouth
PL65DH

Tel: +44 (0)1752 849 880

Email: enquiries@lepagearchitects.com
Web: http://www.lepagearchitects.com

Client

Mr Sean Harrison

Project Name
Plymouth Gin Distillery
Inner Still Room Door Opening Refurbishment


Drawing
Proposed Still Room Inner Door
Plan, Elevations, Section

Scale
1:20 @ A2


Drawn by	Date
JP / MS	September 2023
Checked by	Date
SCr	September 2023

Project No.	Drawing No	Revision


J23.056 AB.01

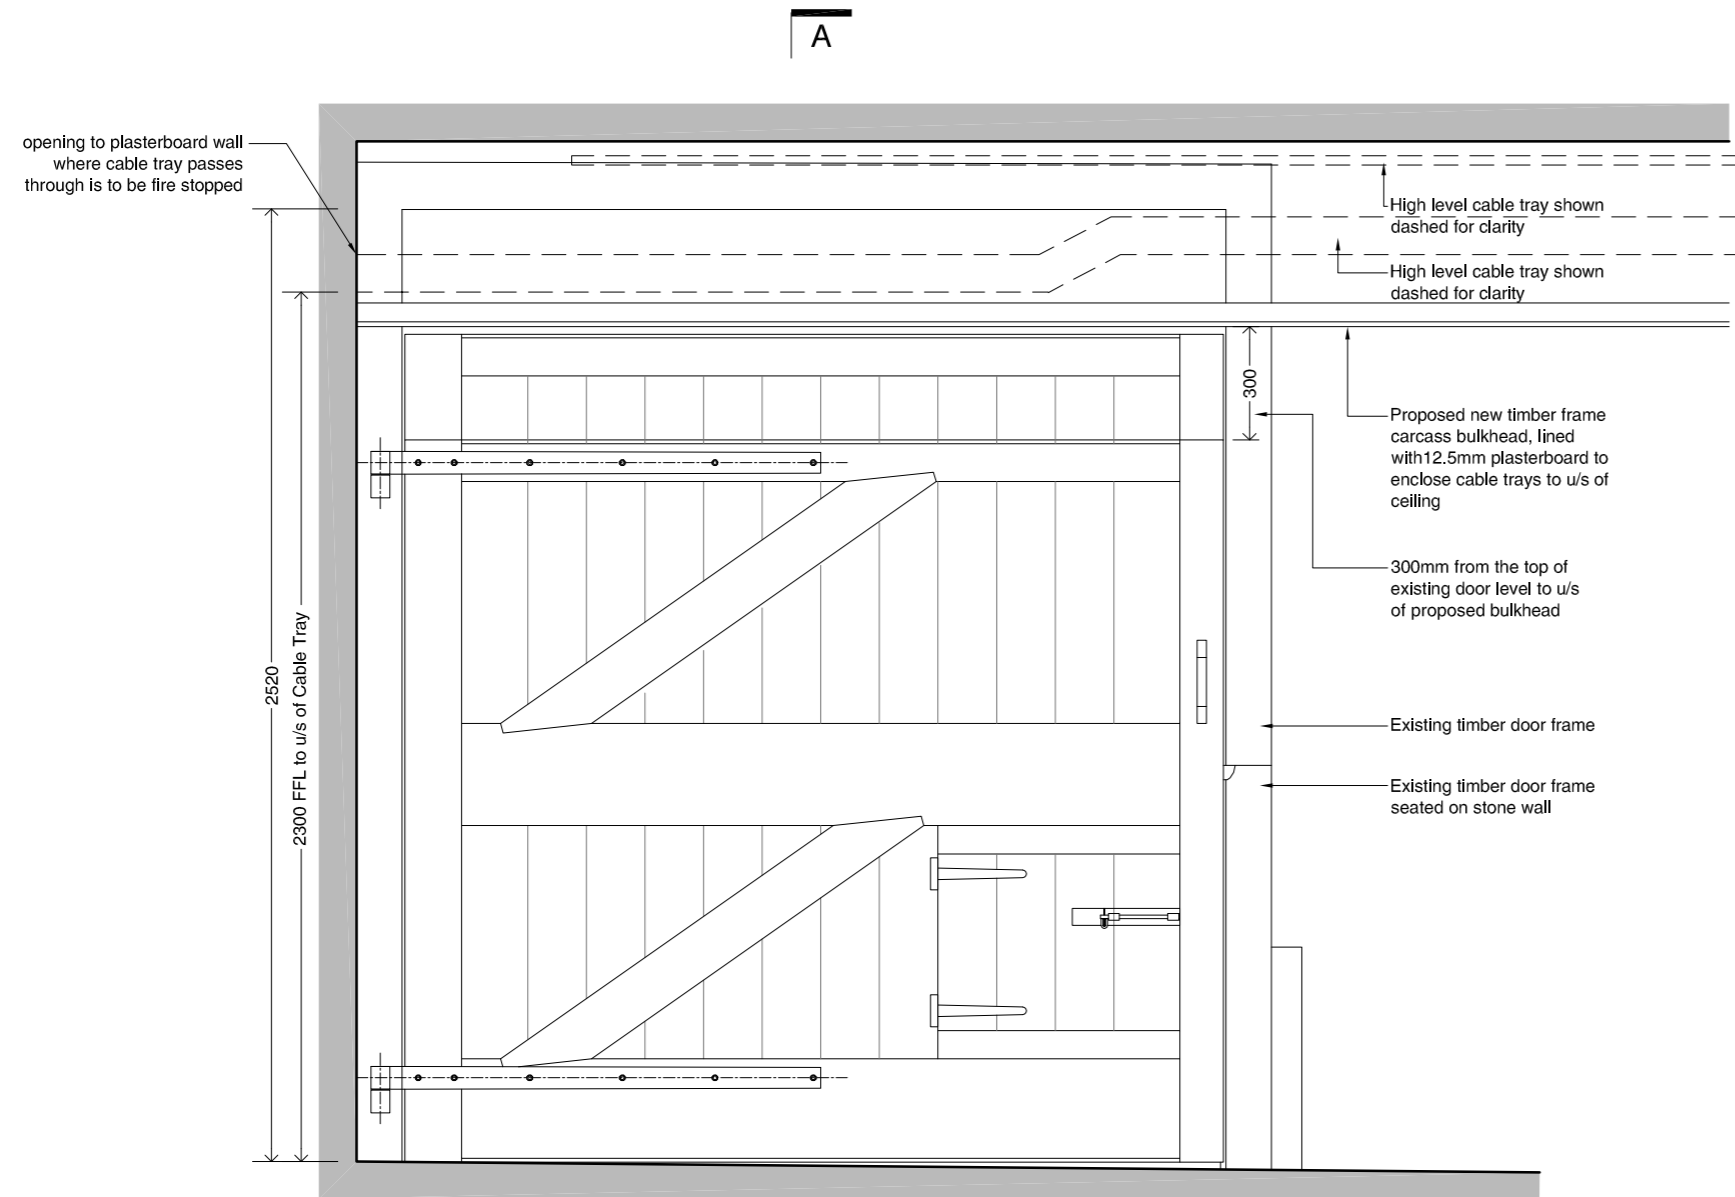


04 Proposed Inner Door to Still Room
Scale 1:20 Elevation View

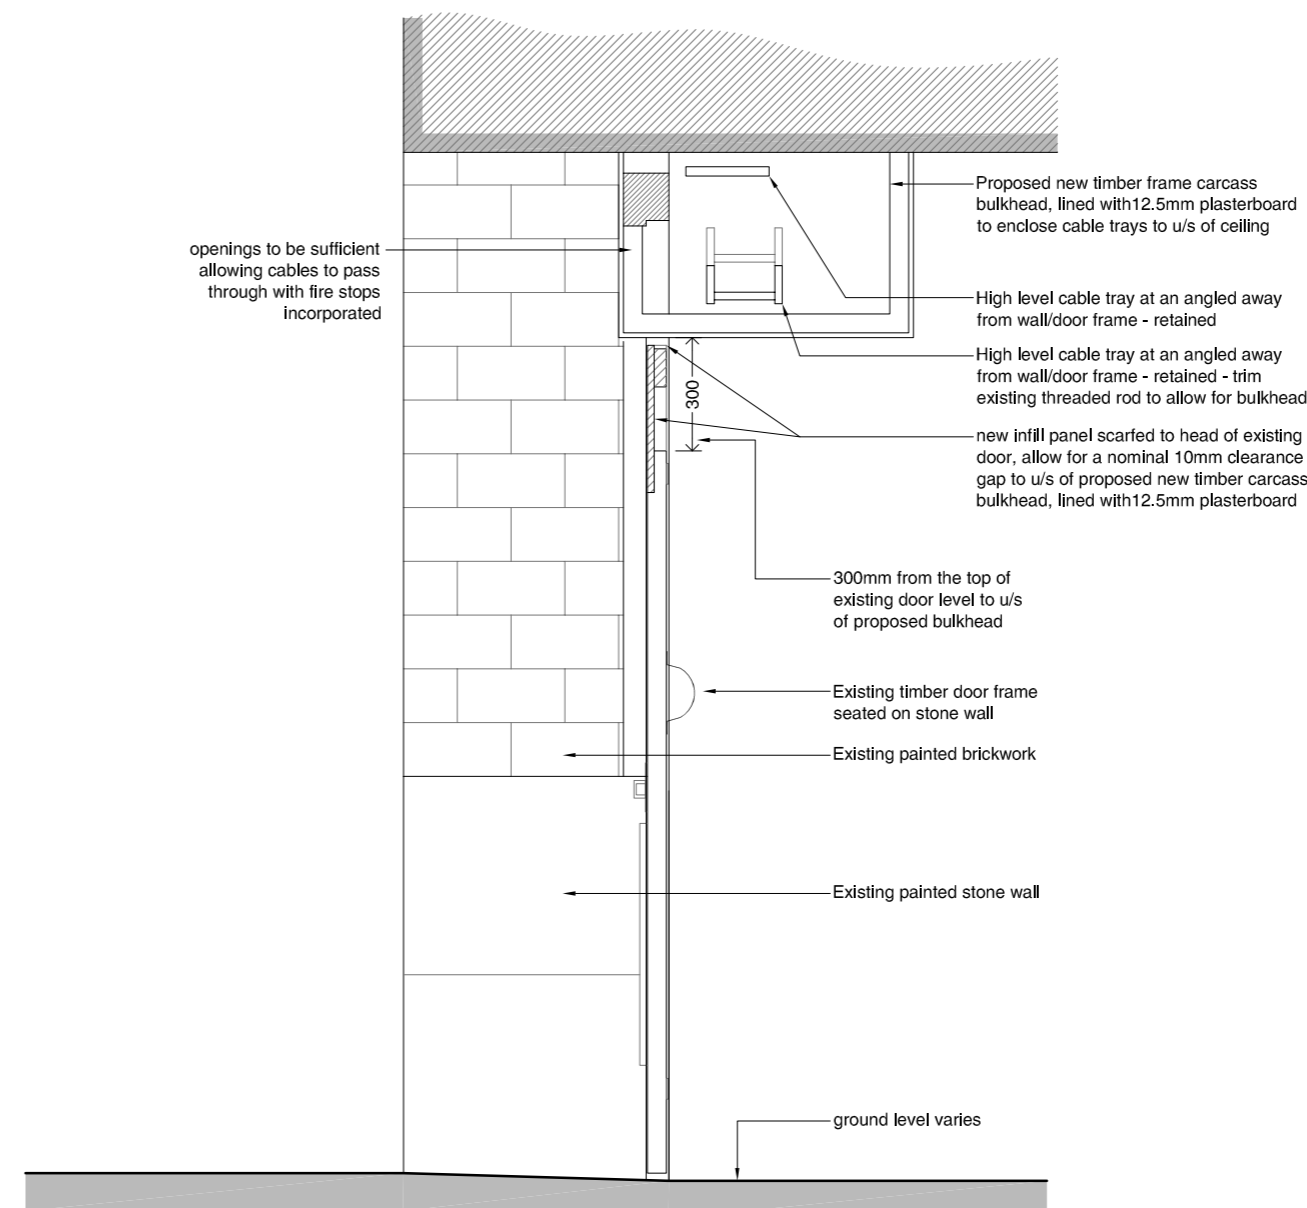


05 Proposed Inner Door to Still Room
Scale 1:20 Section AA

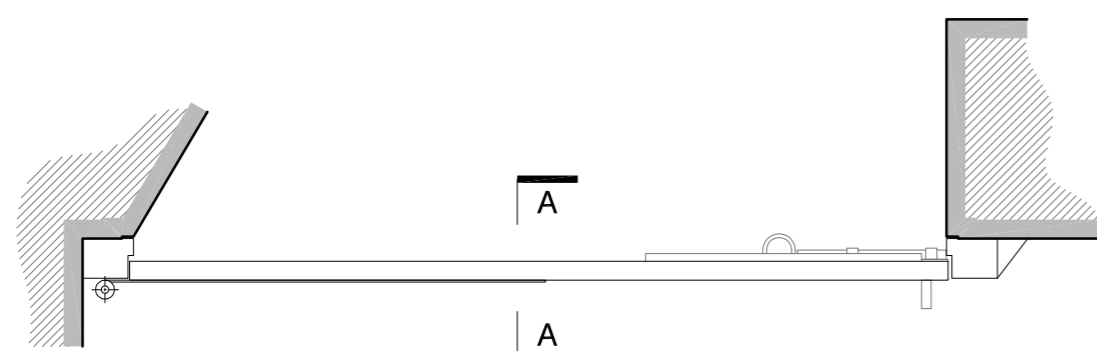

03 Proposed Inner Door to Still Room
Scale 1:20 Plan View

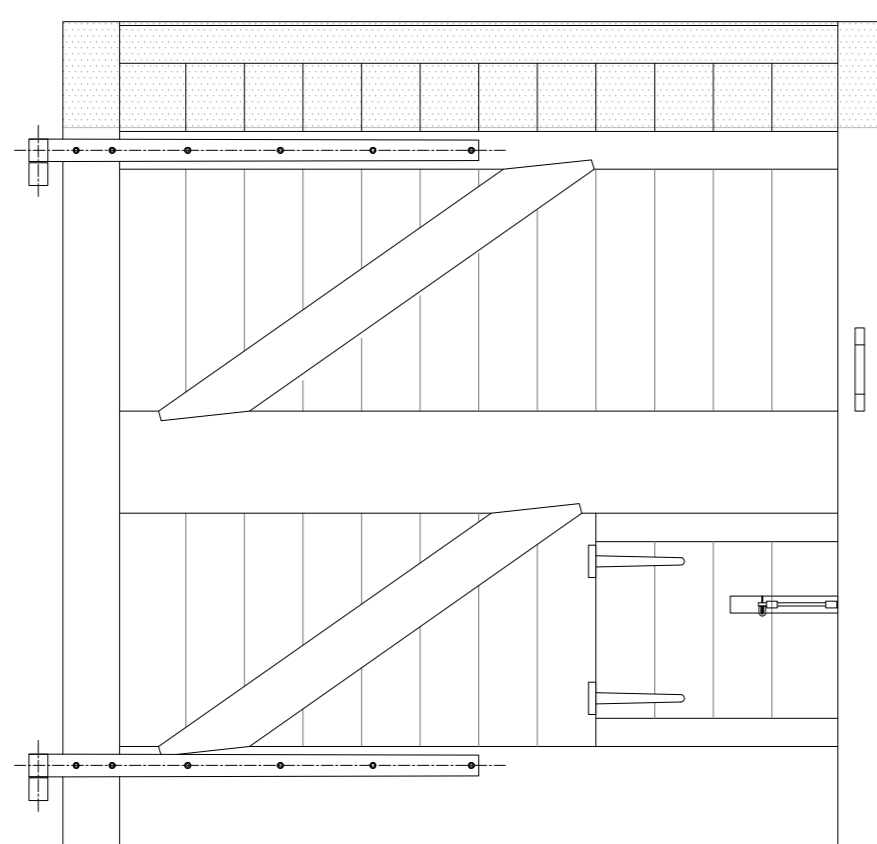

01 Proposed Inner Door to Still Room
Scale 1:20 Corridor Side

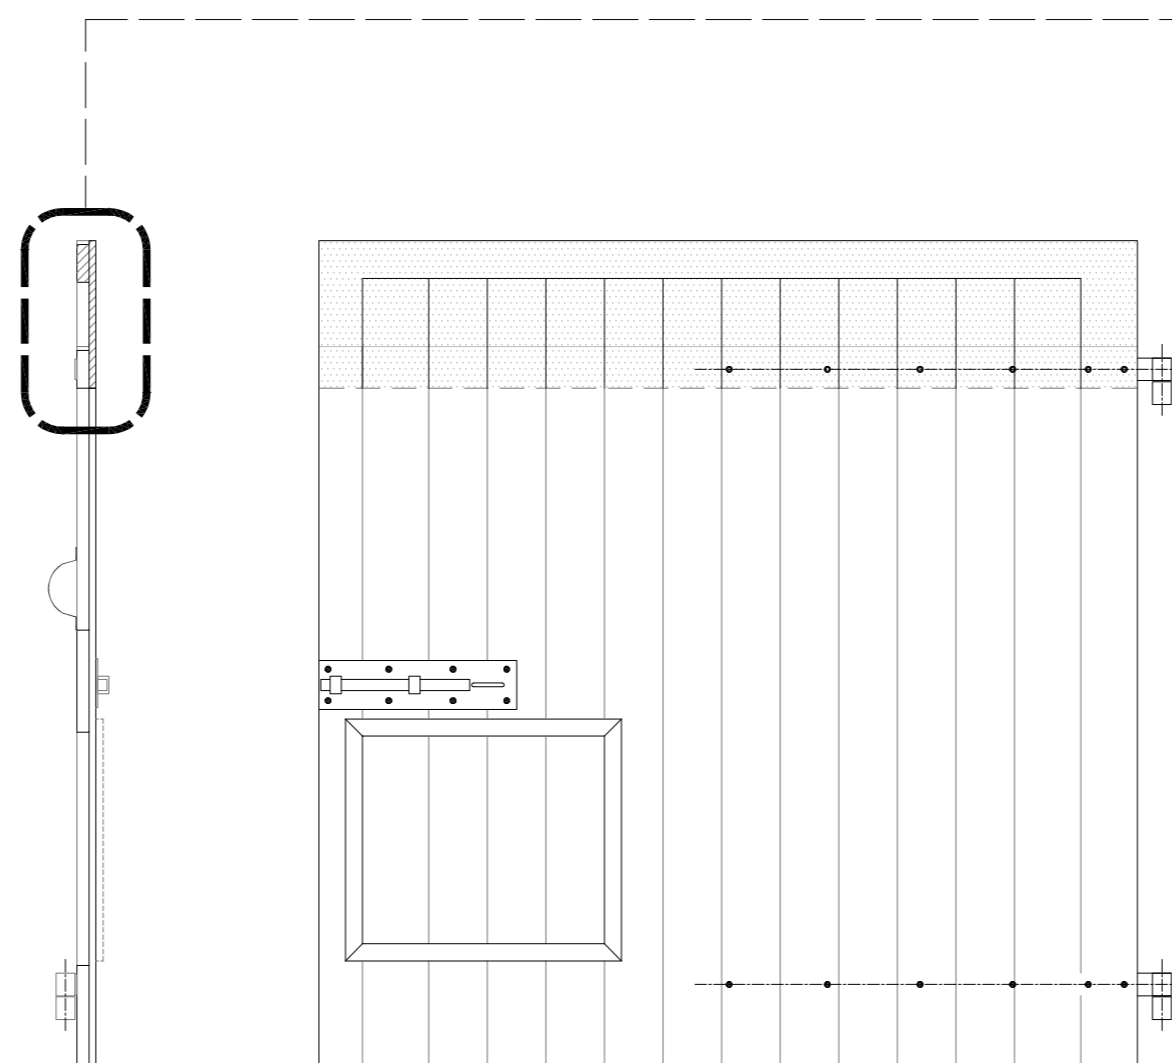

02 Proposed Inner Door to Still Room
Scale 1:20 Still Room Side

