


Scale 1: 50

Status

PLANNING

Area of works

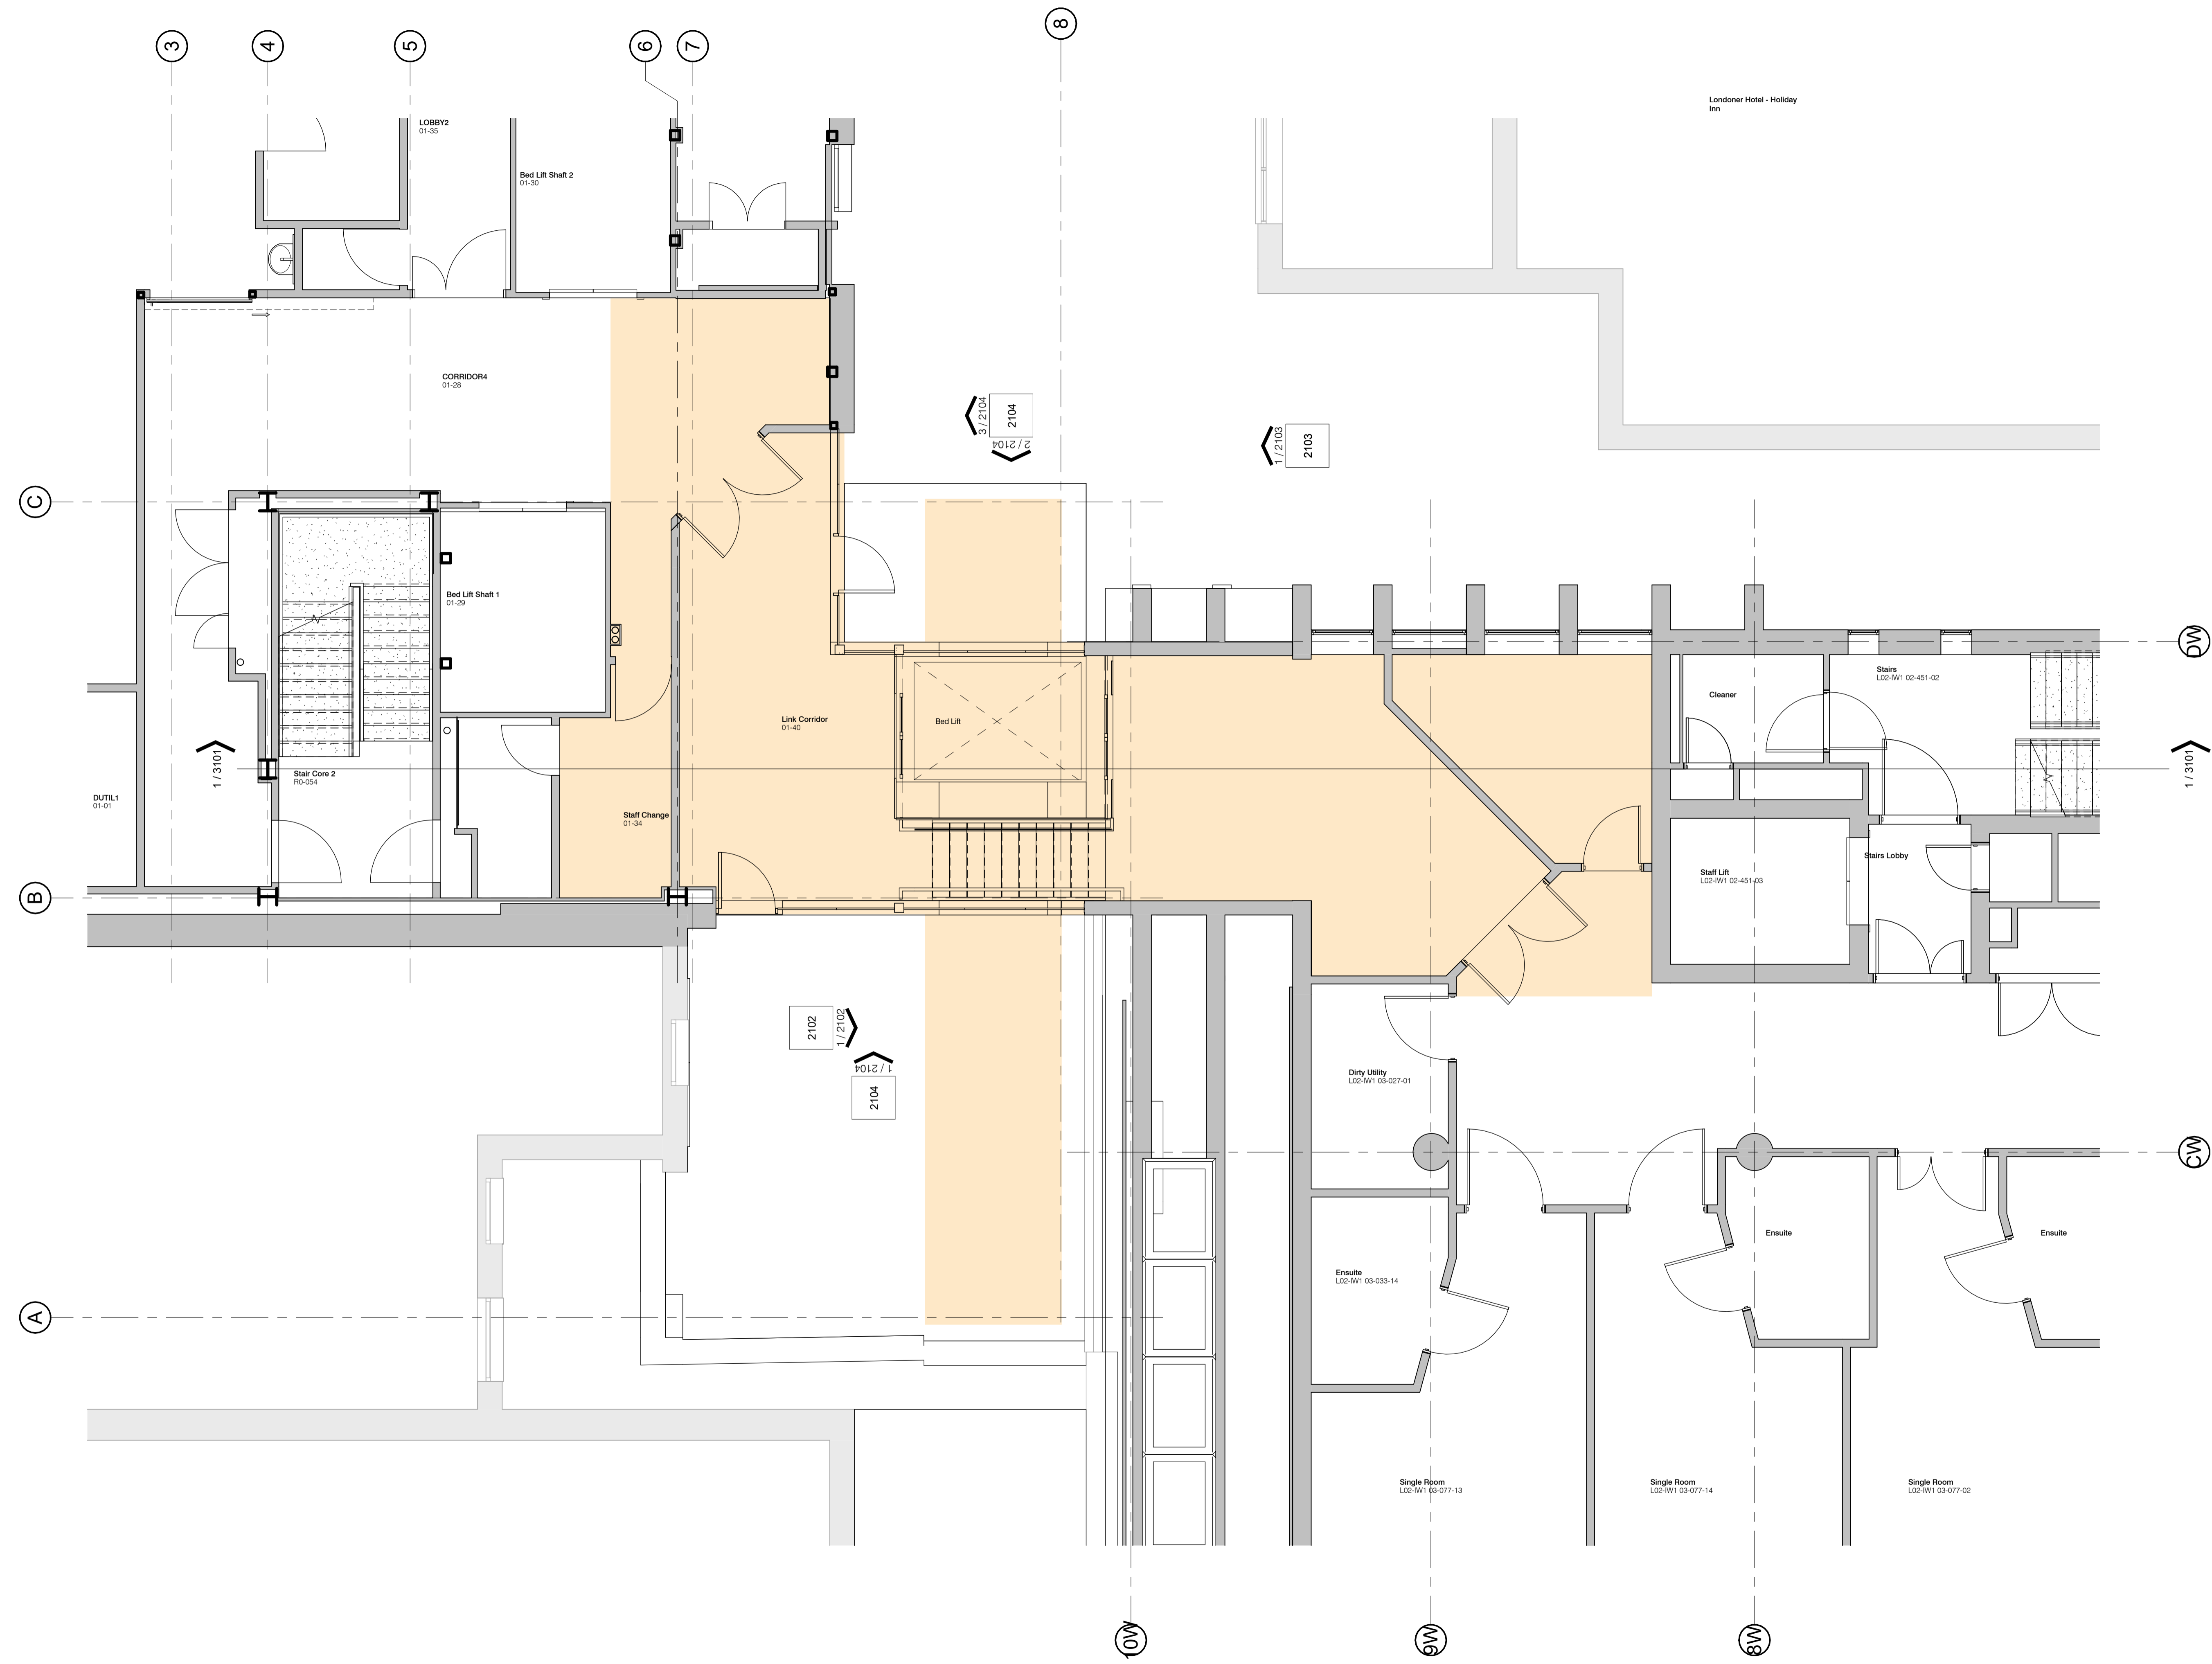

P05	Omit two additional roof lights and move back green wall by 1m	20/10/2023	NSL
P04	Link Corridor planning set update to earlier option	19/10/2023	NSL
P03	Bed lift updated to serve second floor only	17/08/2023	NSL
P02	Planning Application Issue	11/08/2023	NSL
P01	First Issue	29/06/2023	NSL
No.	Revision	Date	Initis

Job
PROJECT ORIEL, 66 WIGMORE STREET & 18 BENTINCK STREET
 Drawing
FURNITURE - SECOND FLOOR
 Client
FORTIUS CLINIC

FRANK SHAW ASSOCIATES LIMITED ARCHITECTS

www.frankshawassociates.co.uk
 Chesterfield 01246 233 235 Cambridge 01223 838 100 Leeds 0113 512 7510
 Scale 1:50@A1 Drawn/Checked
 Job Number 22559 Date 26/06/23
 Drawing Number 22559-FSA-XX-02-DR-A-1112 Rev P05