


Scale 1: 50

Status

PLANNING

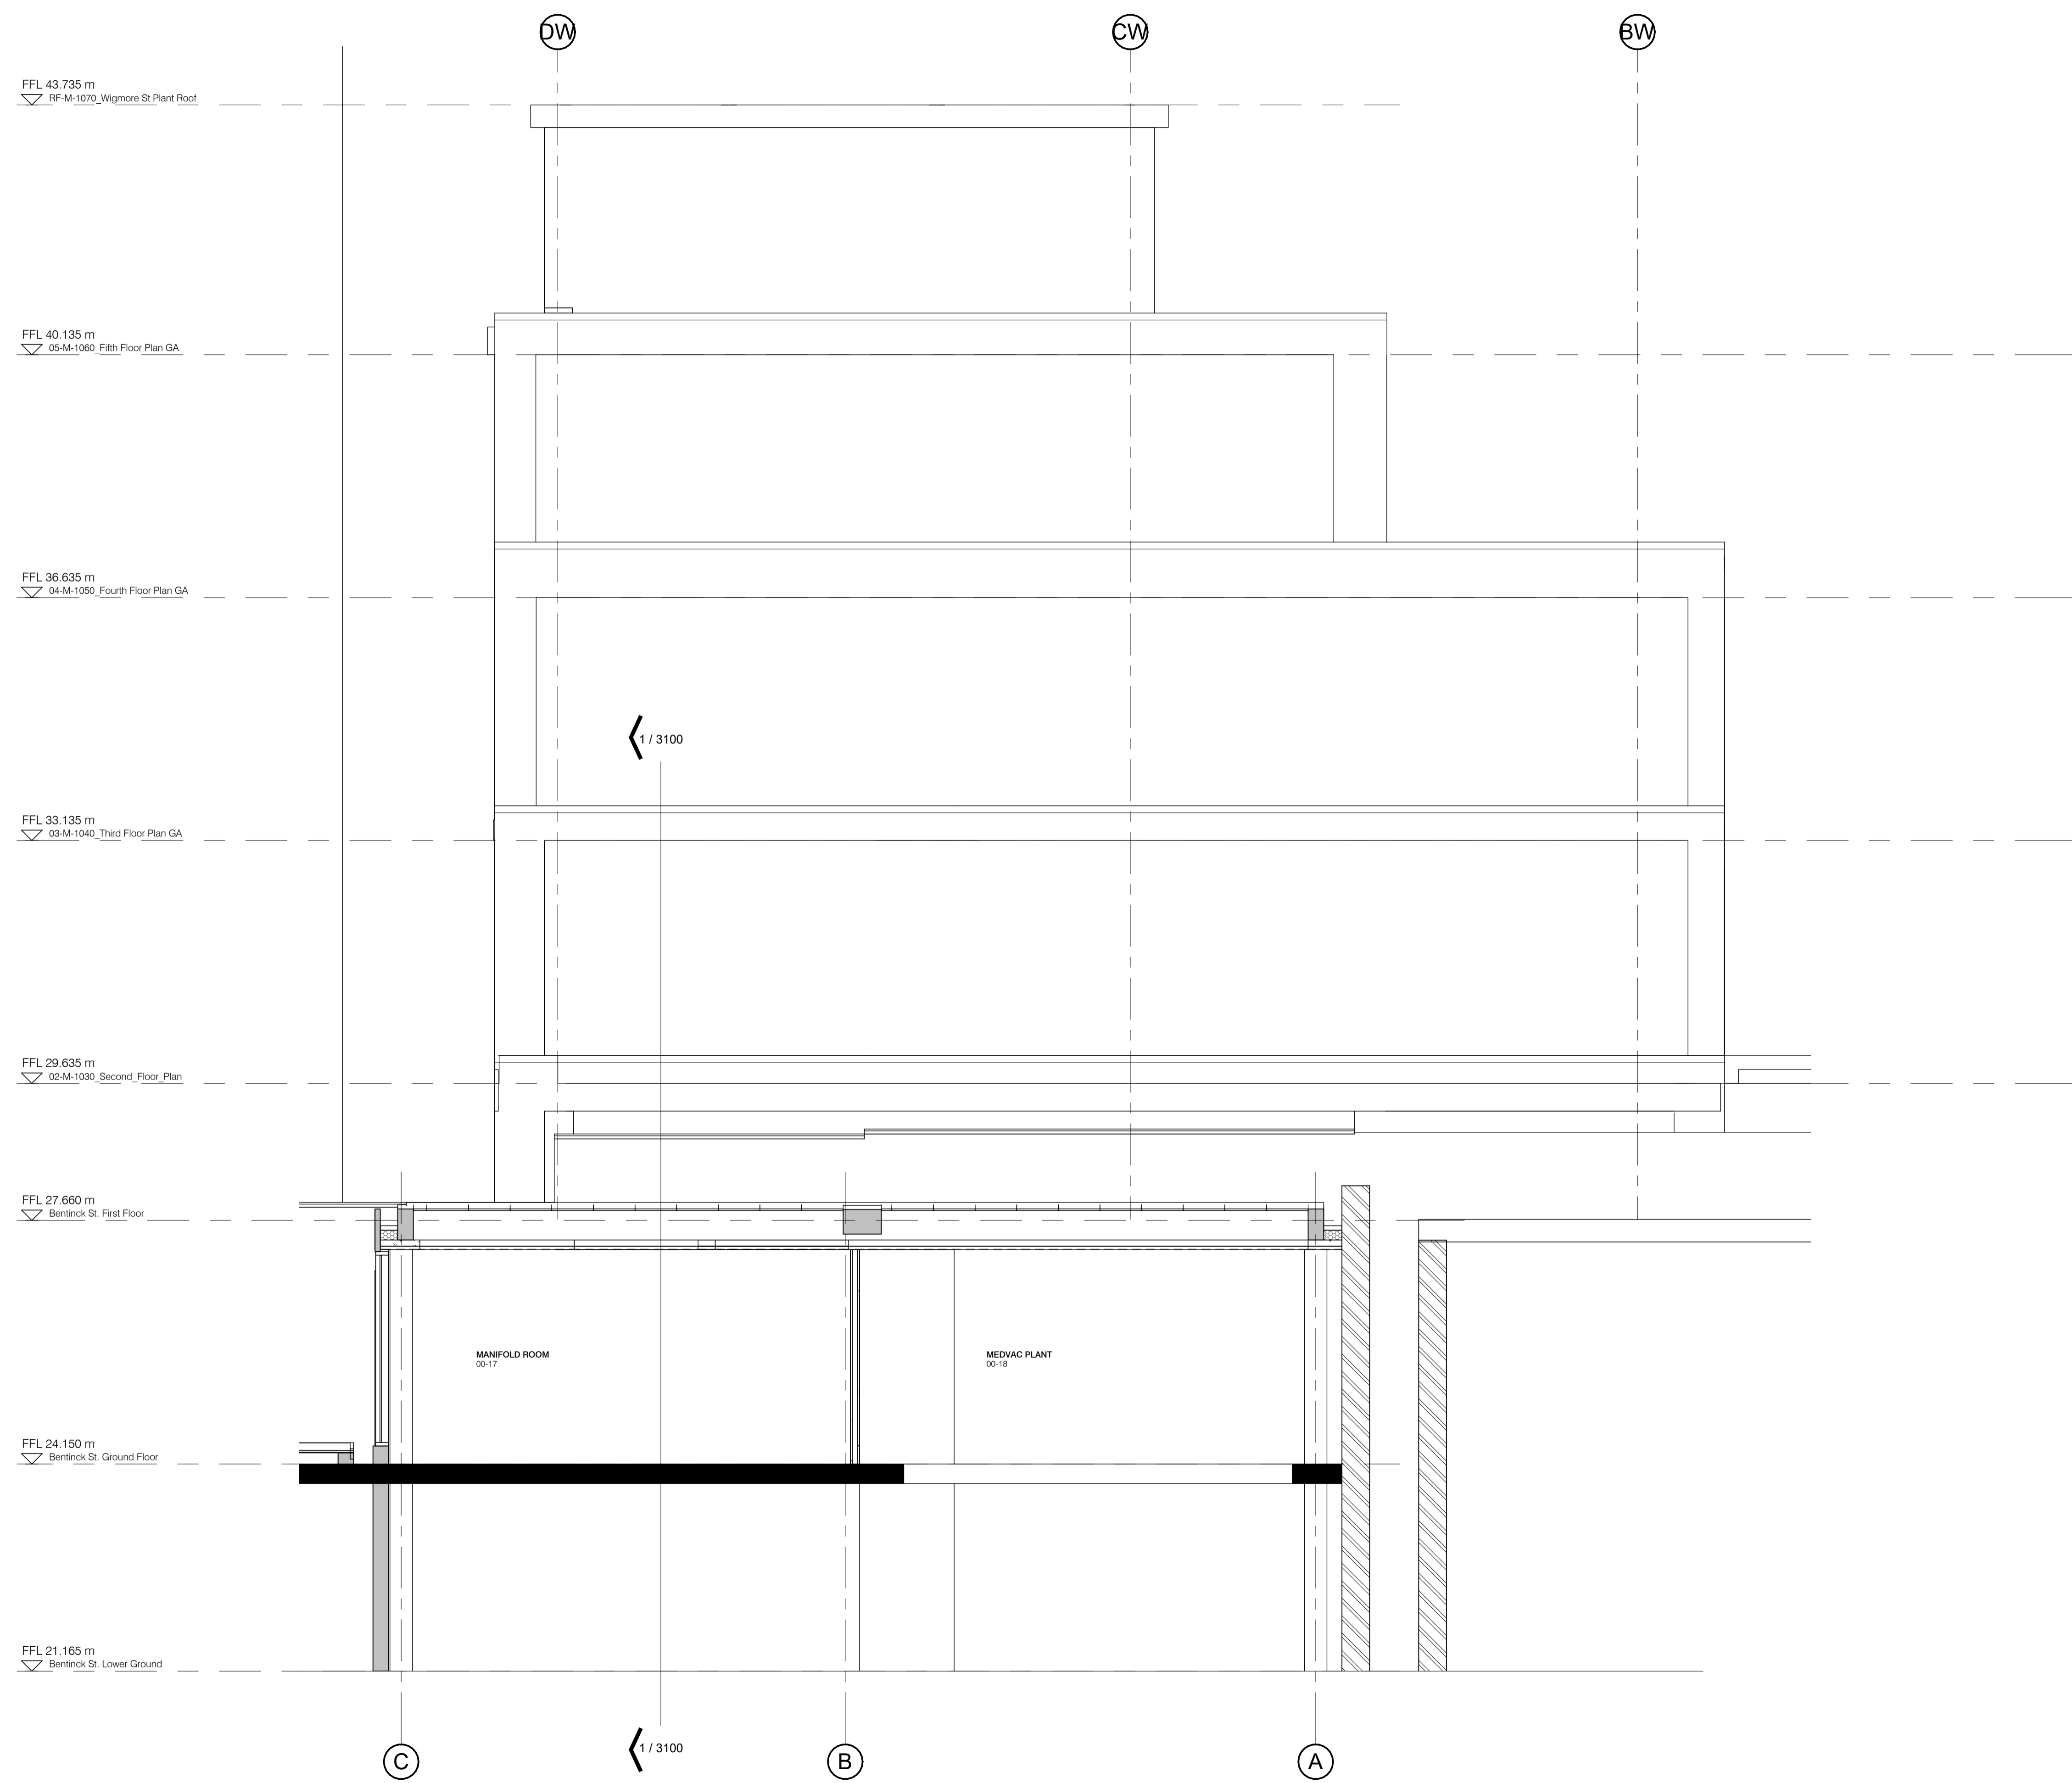

No.	Revision	Date	Initia
P01	First Issue	11/08/2023	NSL

Job
 PROJECT ORIEL, 66 WIGMORE STREET & 18 BENTINCK STREET

Drawing
 EXISTING ELEVATION 1

Client
 FORTIUS CLINIC

**FRANK
 SHAW
 ASSOCIATES
 LIMITED**
 ARCHITECTS

www.frankshawassociates.co.uk

Chesterfield 01246 233 235	Cambridge 01223 838 100	Leeds 0113 512 7510
-------------------------------	----------------------------	------------------------

Scale 1 : 50@A1	Drawn/Checked NSL / PP
--------------------	---------------------------

Job Number 22559	Date 07/10/23
---------------------	------------------

Drawing Number 22559-FSA-XX-XX-DR-A-2100	Rev P01
---	------------

Existing Elevation 1
 1 : 50