


proposed position of rear dormer

1.8m high timber fence

retain garage wall for boundary

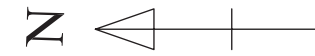

proposed position of ground floor extension floor extension

garage to be demolished

GOODMANHAM ROAD

drive

proposed position of front dormers

proposed position of front porch

0 10m 20m 30m

SCALE 1:500

proposed site plan