


South East



North East

Materials
 Cast stone roof slates
 Cast stone walls
 Upvc windows in cast stone surrounds

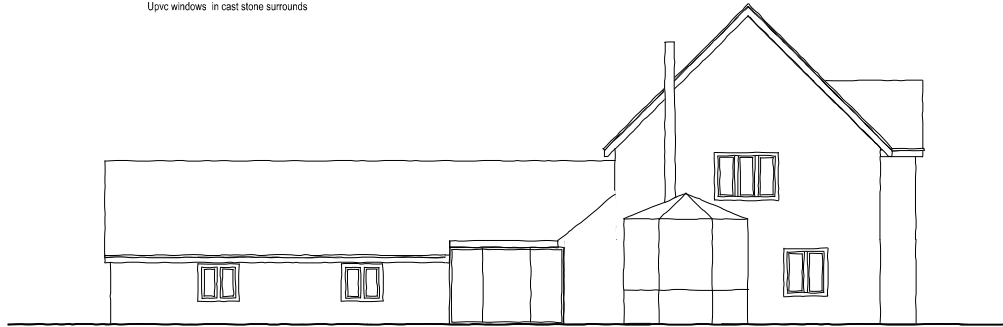

South West



North West

Steve Mitchell Building Design

2 Court Orchard,
 Painswick,
 Gloucestershire GL6 6JU

07973 520581
 email smbd@mac.com

WORK TO FIGURED DIMENSIONS ONLY DO NOT SCALE FROM DRAWING CHECK DIMENSIONS ON SITE BEFORE COMMENCING WORK, DISCREPANCIES AND/OR INCONSISTENCIES BETWEEN SITE DIMENSIONS THIS DRAWING AND INFORMATION GIVEN ELSEWHERE TO REPORTED TO STEVE MITCHELL BUILDING DESIGN FOR CLARIFICATION BEFORE PROCEEDING
 ALL WORKS TO BE READ IN CONJUNCTION WITH SPECIFICATION AND ALL WORKS TO BE CARRIED OUT IN ACCORDANCE WITH LATEST BRITISH STANDARDS / CODES OF PRACTICE AND MANUFACTURERS RECOMMENDATIONS
 THIS DRAWING TO BE READ IN CONJUNCTION WITH ANY OTHER SPECIALIST CONSULTANT OR SUPPLIERS / MANUFACTURERS DRAWINGS
 ENSURE COMPLIANCE WITH ANY CONDITIONS NOTED WITHIN WITH LOCAL AUTHORITY PLANNING AND BUILDING REGULATION APPROVAL NOTICES
 FINAL OPENING SIZES / DIMENSIONS OF PREFABRICATED UNITS TO BE CONFIRMED BY MANUFACTURER / INSTALLER PRIOR TO MANUFACTURE OR FORMING OF OPENINGS

Ref	Date	Description
REVISIONS		
CLIENT		SITE
Churcham Homes Ltd		The Grange Ullenwood GL53 9QS
PROJECT		
Extension, Alterations & Detached Garage		
DRAWING TITLE		SCALES / PAPER SIZE 1:100 @ A2
Existing Elevations		DATE Nov, 2023
		DWG NO 1348,06