


Anthracite UPVC Windows

FRONT ELEVATION

Anthracite UPVC Doors

White Render Finish To Walls

2832

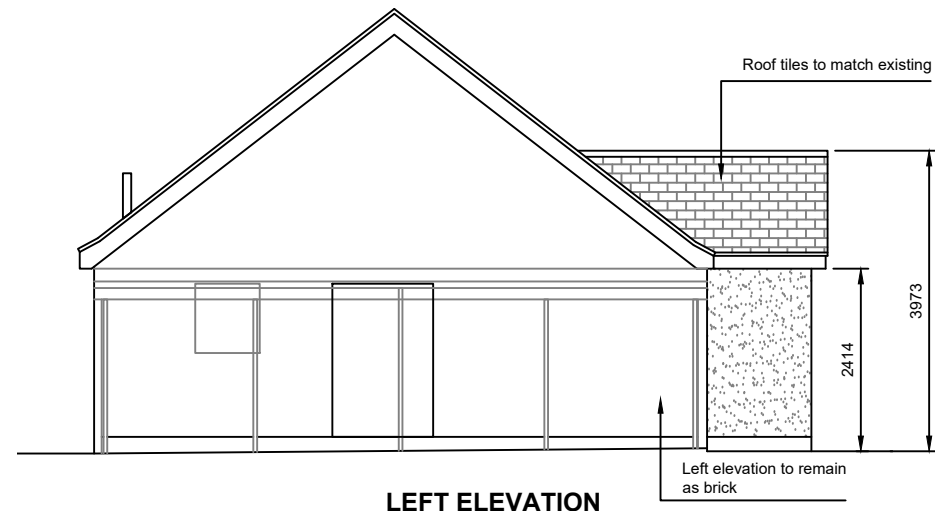


Roof tiles to match existing

3873

2414

Left elevation to remain as brick

LEFT ELEVATION

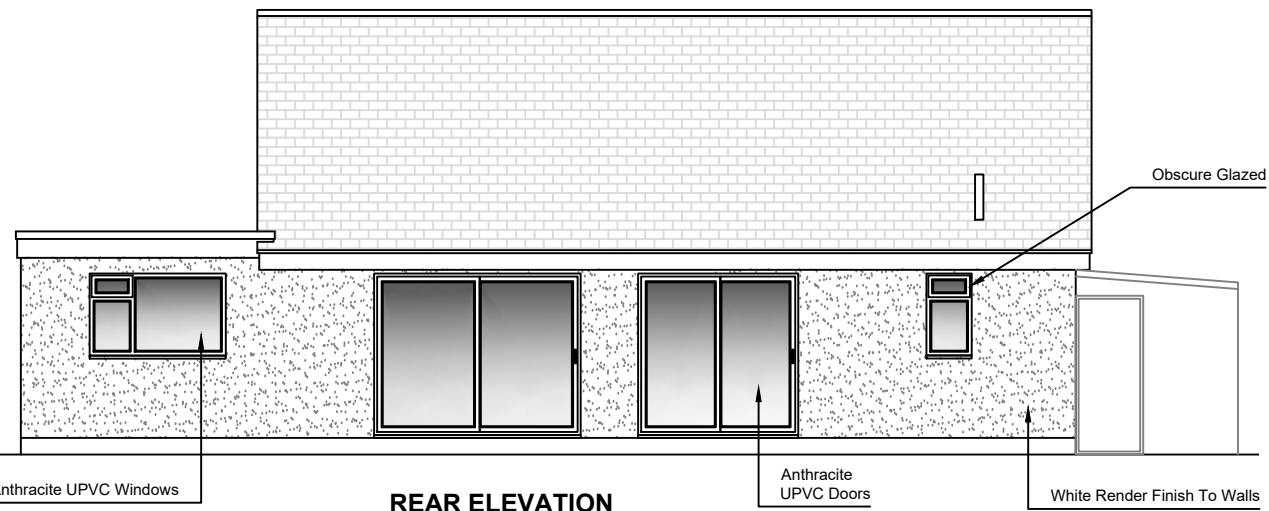

Anthracite UPVC Windows

REAR ELEVATION


Anthracite UPVC Doors

White Render Finish To Walls

Obscure Glazed

2952

Roof tiles to match existing

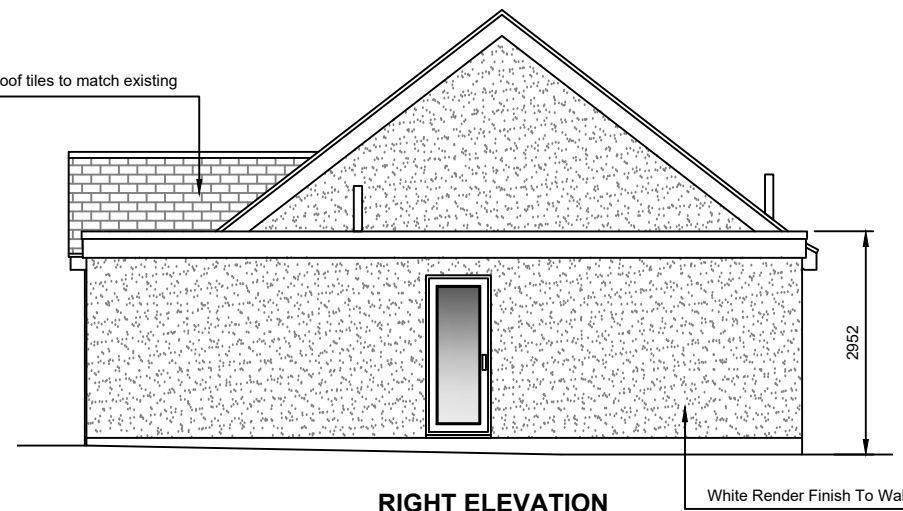

White Render Finish To Walls

RIGHT ELEVATION


Digital Planit™
 designing your world...
 2 Fitzhardinge Way
 Berkeley
 Glos
 GL13 9EG
 01453 511 418

Client: MR & MRS SAUNDERS 10 ST. LEONARDS CLOSE, UPTON ST LEONARDS, GL4 8AL	Description: Proposed Elevations
Drawn: DS	Job: 543438
Scale @ A3: 1:100	
Date: 13.11.23	
Dwg No: 543438-23-9	