




Proposed Front Elevation

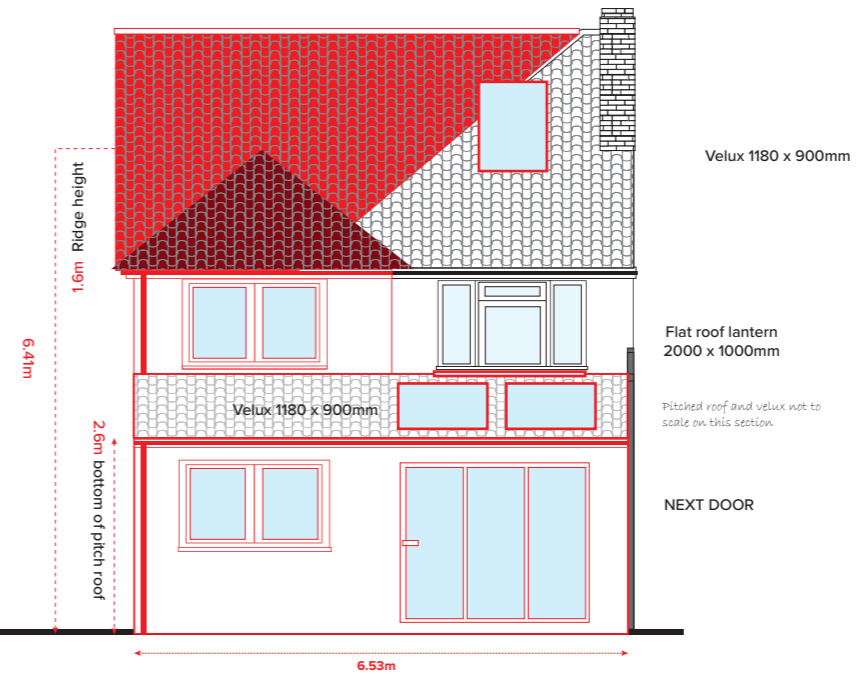

Proposed Rear Elevation

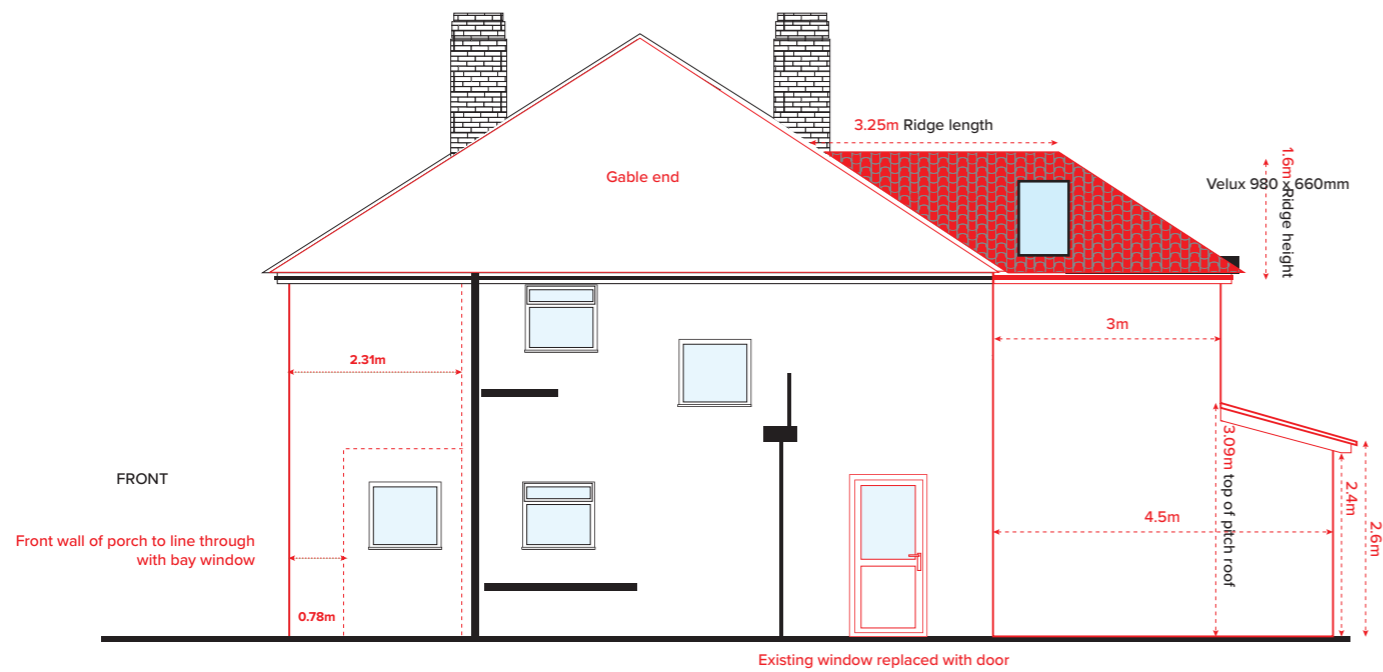

Proposed Side Elevation

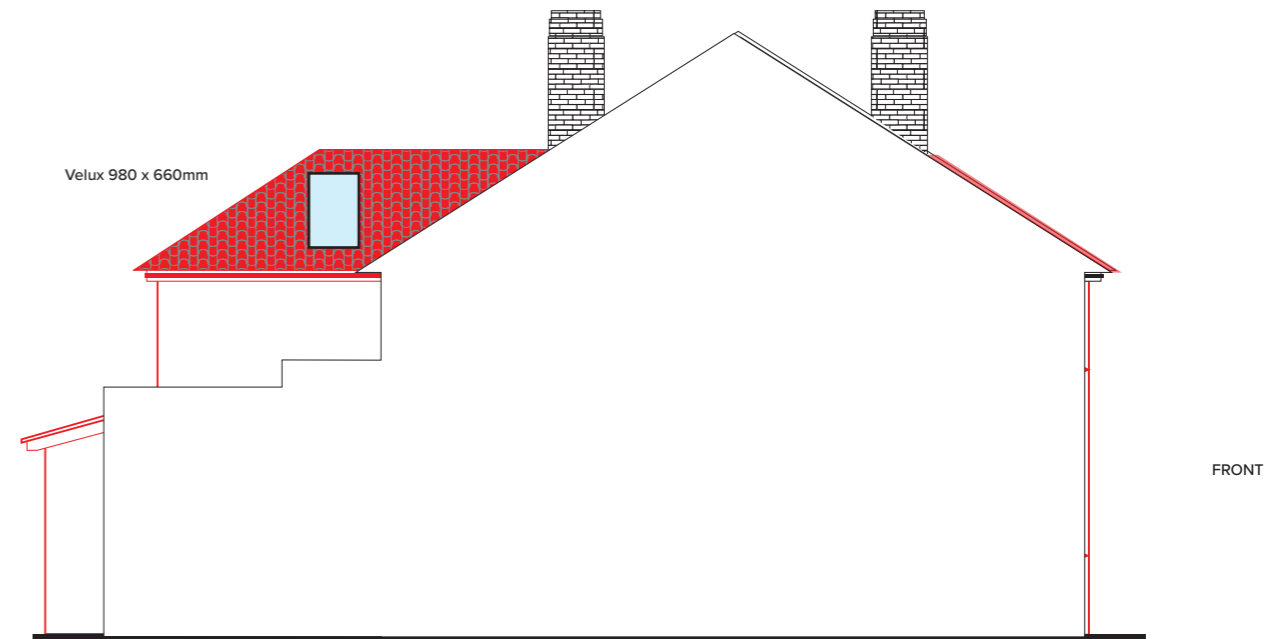

Proposed Party Wall Side Elevation

DO NOT SCALE FROM THIS DRAWING

SCALE BAR (1:100)



Job: 19 Winton Drive, Croxley Green, WD3 3RF
Application: 2 Storey front and Rear extensions
Building Elevations: Existing and proposed.
Scale: 1:100
Date: 10/07/2023