



Measurement Key
 ← Correct on the drawing and survey
 → Actual measurement as per drawing
 Figures in blue = our measurements

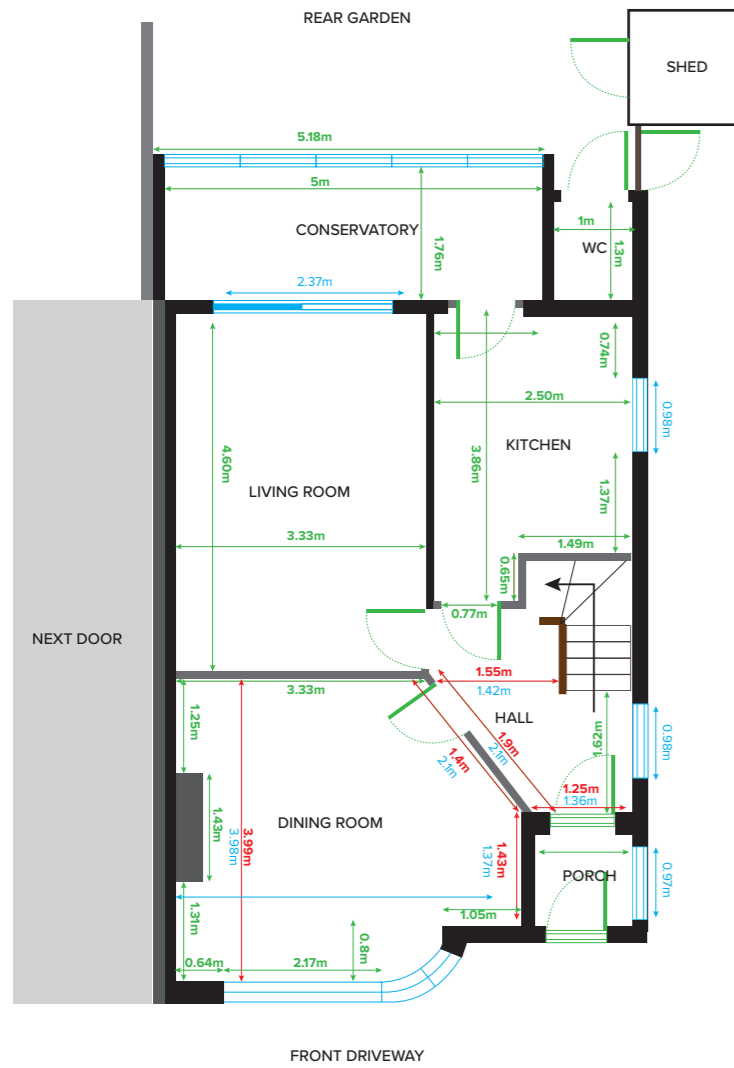


Existing Ground Floor Plan



Existing First Floor Plan

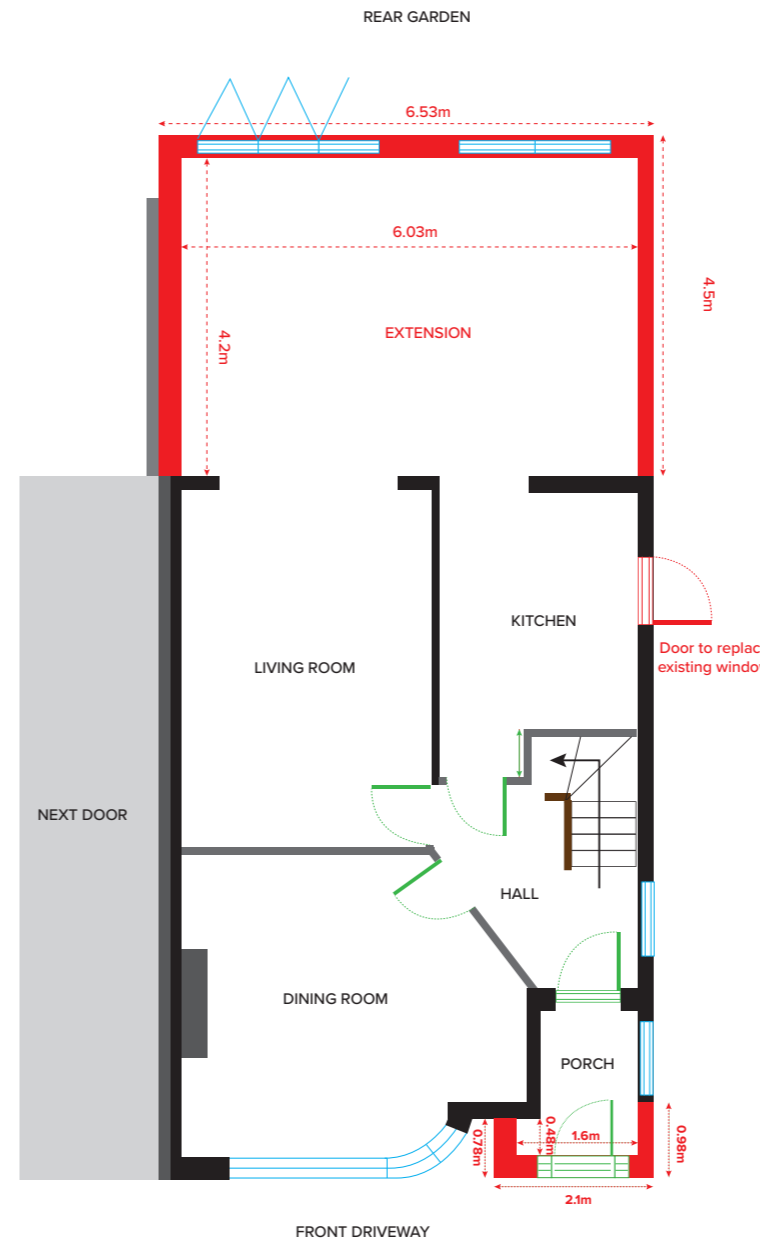

Proposed Ground Floor Plan

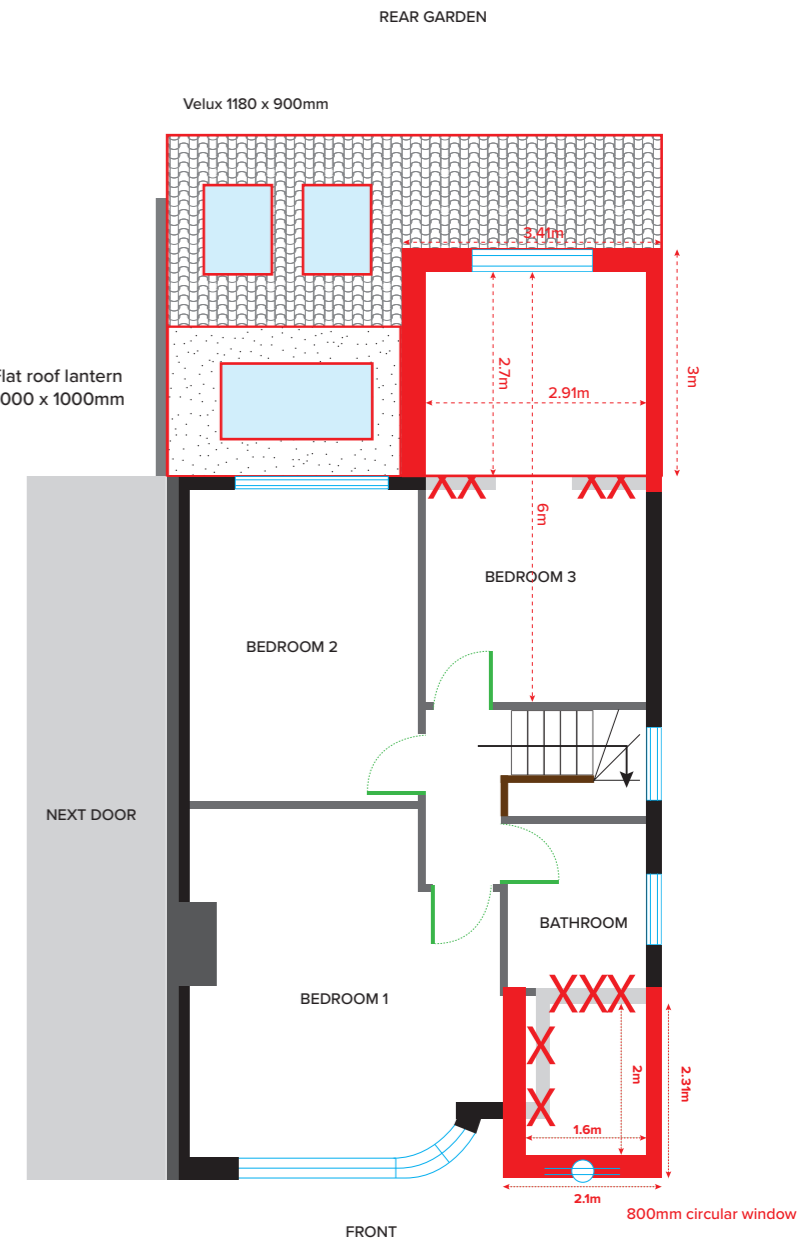

Proposed First Floor Plan

DO NOT SCALE FROM THIS DRAWING

SCALE BAR (1:100)



Job: 19 Winton Drive, Croxley Green, WD3 3RF
Application: 2 Storey front and Rear extensions
Building Elevations: Existing and proposed.
Scale: 1:100
Date: 10/07/2023