


DO NOT SCALE FROM THIS DRAWING
EXCEPT FOR PLANNING PURPOSES ONLY
Copyright reserved

This drawing is issued for the sole & exclusive use of the named recipient. Distribution to any third party is on the strict understanding that no liability is accepted by YMD Boon Ltd for any discrepancies, errors or omissions that may be present & no guarantee is offered as to the accuracy of information shown.
All dimensions to be checked on site & any discrepancies found shall be brought to the attention of YMD Boon Ltd prior to commencement of any building works.

THIS DRAWING IS TO BE READ IN COLOUR PRINT

CDM - RESIDUAL RISKS
The following are considered to be significant risks relevant to this drawing, which could not be fully mitigated or removed through design. Further possible control measures have been identified within the Design Risk Assessments which may help to mitigate these and other identified risks further during the construction / maintenance process.

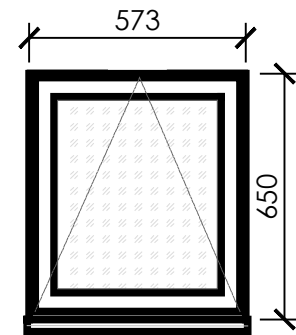

All locations which directly face into changing rooms, showers are to be frosted / opaque glazing

Type A
Location


Top hung casement window located at high level.
Appliance Bay & New Shower Block
WN01, WN02, WN03, WN04, WN05, WN08, WN09
Training Block Changing Room
WN11, WN12, WN13, WN14, WN15

Structural Opening
Frame
Fire Rating
Glazing

572.5mm x 650mm
Powder coated aluminum
N/A
Doubled glazed 28mm thick unit
Both Inner / Outer pane to be 6mm toughened glass to BS 6206

Finish
Frame Size
Blind

Colour to match existing or as otherwise agreed
Smart Alitherm 600 - Size to be confirmed.
N/A

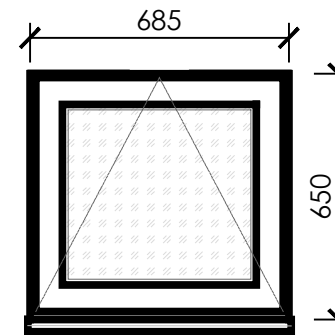

All locations which directly face into changing rooms, showers are to be frosted / opaque glazing

Type B
Location

Top hung casement window located at high level.
Appliance Bay & New Shower Block
WN06, WN07, WN10

Structural Opening
Frame
Fire Rating
Glazing

685mm x 650mm
Powder coated aluminum
N/A
Doubled glazed 28mm thick unit
Both Inner / Outer pane to be 6mm toughened glass to BS 6206

Finish
Frame Size
Blind

Colour to match existing or as otherwise agreed
Smart Alitherm 600 - Size to be confirmed.
N/A

Rev.	Description	Date	Drawn	Chk'd
------	-------------	------	-------	-------

PLANNING



6b Anson House, Compass Point Business Park,
Market Harborough, LE16 9HW

Ground Floor, Loxley House, Tottle Road, Nottingham, NG2 1RT

Oak House Business Centre, Waterside South, Lincoln, LN5 7FB

Client

Nottingham Fire and Rescue

Project

Ollerton SDC

Scale 1:20 @ A3	Date June 23	Drawn RSL
Drawing Title Window Shedule		Checked JK
Drawing Number J5368-81		Revision E

T:\Jobs\BLUE LIGHT\Nottingham Fire and Rescue\J5368N - Ollerton SDC Refurbishment\6-0 Drawings\J5368 Ollerton SDC Refurbishment CURRENT